



Architectural & Structural:
HNTB
 HNTB Corporation
 ARCHITECTS
 ENGINEERS
 PLANNERS
 715 Kirk Drive
 Kansas City, Missouri 64105
 (816) 472-1201 Fax (816)
 472-4060

CONSULTANTS:

Associate Architect:
 N&K architects, PC
 213 West Institute Place, Suite 712
 Chicago, IL 60610

MEPF Engineer:
 KJWW Engineering Consultants
 623 28th Avenue
 Rock Island, IL 61201

Civil Engineer:
 Rubinos & Mesa Engineers, Inc.
 200 South Michigan Avenue, Suite 1500
 Chicago, IL 60604

AV, Telecom, Security and Lighting:
 Henderson Engineers, Inc.
 8345 Lenexa Drive, Suite 300
 Lenexa, KS 66214


Food Service:
 S2O Consultants
 200 South Michigan Avenue, Suite 1500
 Chicago, IL 60604

Landscape:
 Smith Group J.R., Inc.
 35 East Wacker Drive, Suite 900
 Chicago, IL 60601

Sustainability / LEED:
 H.Kessler Associates, Inc.
 3702 North Pine Grove Avenue, Unit 3A
 Chicago, IL 60613

Graphic Design:
 Forty Nine Degrees
 140 Harvest Drive
 Coldwater, OH 45828

**THE UNIVERSITY OF ILLINOIS
 MEMORIAL STADIUM RENOVATION
 & FOOTBALL PERFORMANCE
 CENTER**
 Urbana-Champaign, Illinois
 THE UNIVERSITY OF ILLINOIS
 UIUC Project Number U17018-BR2
 Building # 1540

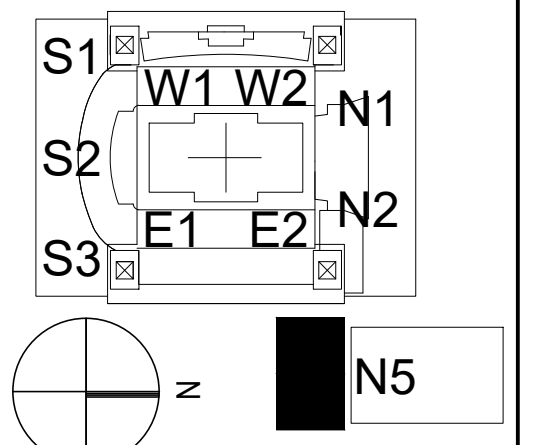


DATE 11/16/17
 ISSUED FOR CONSTRUCTION DOCUMENTS

| PROJECT NO. | 04688 | |
|-------------|-------|-------------|
| ISSUED BY | HNTB | |
| DRAWN BY | RME | |
| CHECKED BY | MWR | |
| APPROVED BY | FR | |
| REVISION | DATE | DESCRIPTION |
| | | |
| | | |
| | | |
| | | |
| | | |

SHEET TITLE & NUMBER

**SITE PLAN
 C-201**

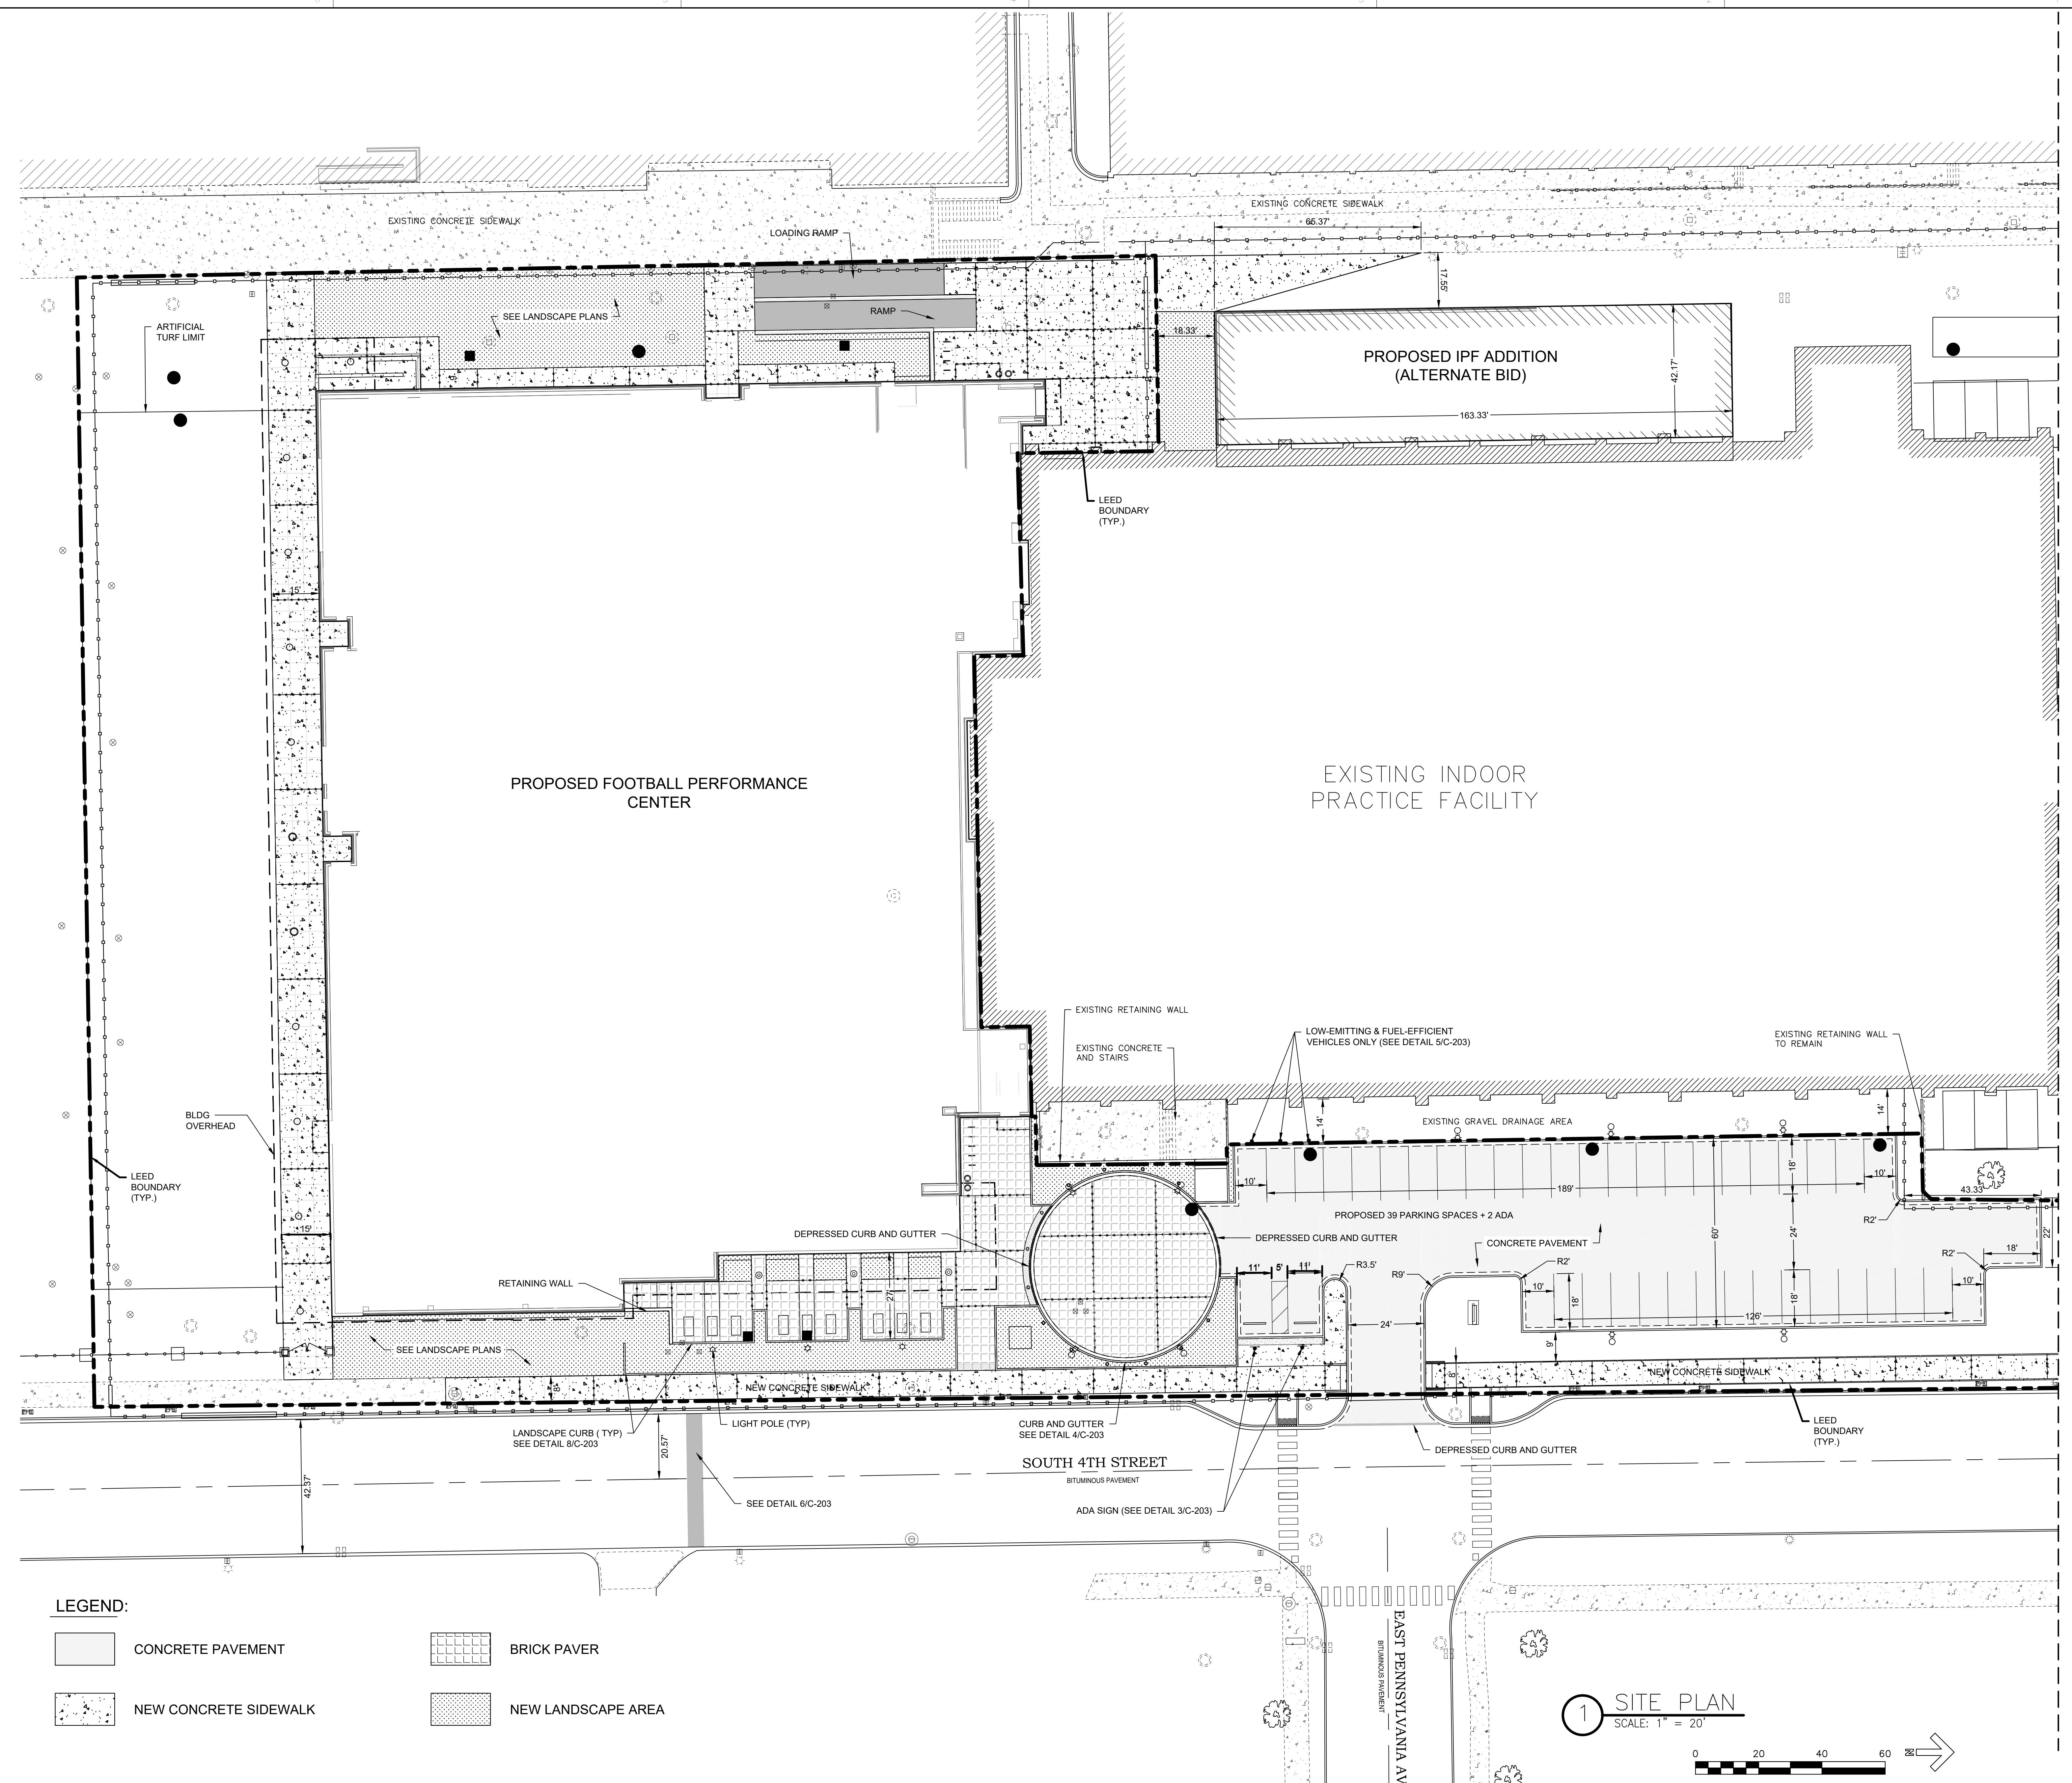

MATCHLINE SEE SHEET C-202

LEGEND:

| | | | |
|--|-----------------------|--|--------------------|
| | CONCRETE PAVEMENT | | BRICK PAVER |
| | NEW CONCRETE SIDEWALK | | NEW LANDSCAPE AREA |





HNTB

HNTB Corporation
ARCHITECTS
ENGINEERS
PLANNERS
715 Kirk Drive
Kansas City, Missouri 64105
(816) 472-1201 Fax (816)
472-4060

CONSULTANTS:

Associate Architect:
MoDE architects, PC
213 West Institute Place, Suite 712
Chicago, IL 60610

MEPF Engineer:
KJWW Engineering Consultants
623 29th Avenue
Rock Island, IL 61201

Civil Engineer:
Rubinos & Mesia Engineers, Inc.
200 South Michigan Avenue, Suite 1500
Chicago, IL 60604

AV, Telecom, Security and Lighting:
Henderson Engineers, Inc.
8345 Lenexa Drive, Suite 300
Lenexa, KS 66214


Food Service:
S2O Consultants
200 South Michigan Avenue, Suite 1500
Chicago, IL 60604

Landscape:
Smith Group JJR, Inc.
35 East Wacker Drive, Suite 900
Chicago, IL 60601

Sustainability / LEED:
H.Kessler Associates, Inc.
3702 North Pine Grove Avenue, Unit 3A
Chicago, IL 60613

Graphic Design:
Forty Nine Degrees
149 Harvest Drive
Coldwater, OH 45828

**THE UNIVERSITY OF ILLINOIS
MEMORIAL STADIUM RENOVATION
& FOOTBALL PERFORMANCE
CENTER**
Urbana-Champaign, Illinois
THE UNIVERSITY OF ILLINOIS
UIUC Project Number U17018-BR2
Building # 1540

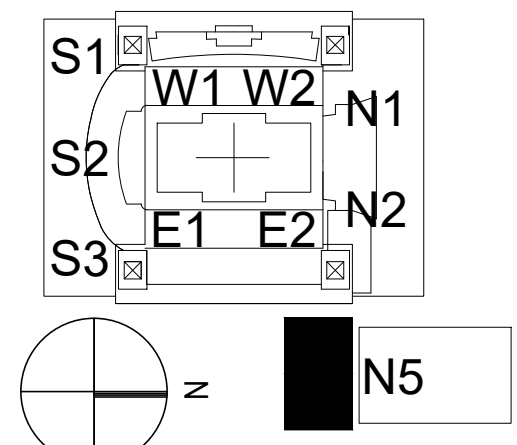

DATE 11/16/17

ISSUED FOR CONSTRUCTION DOCUMENTS


PROJECT NO. 04688
ISSUED BY HNTB
DRAWN BY RME
CHECKED BY MWR
APPROVED BY FR

| REVISION | DATE | DESCRIPTION |
|----------|------|-------------|
| | | |
| | | |
| | | |
| | | |
| | | |
| | | |
| | | |
| | | |
| | | |
| | | |

SHEET TITLE & NUMBER

**SITE PLAN
C-202**

Copyright HNTB Corporation 2017

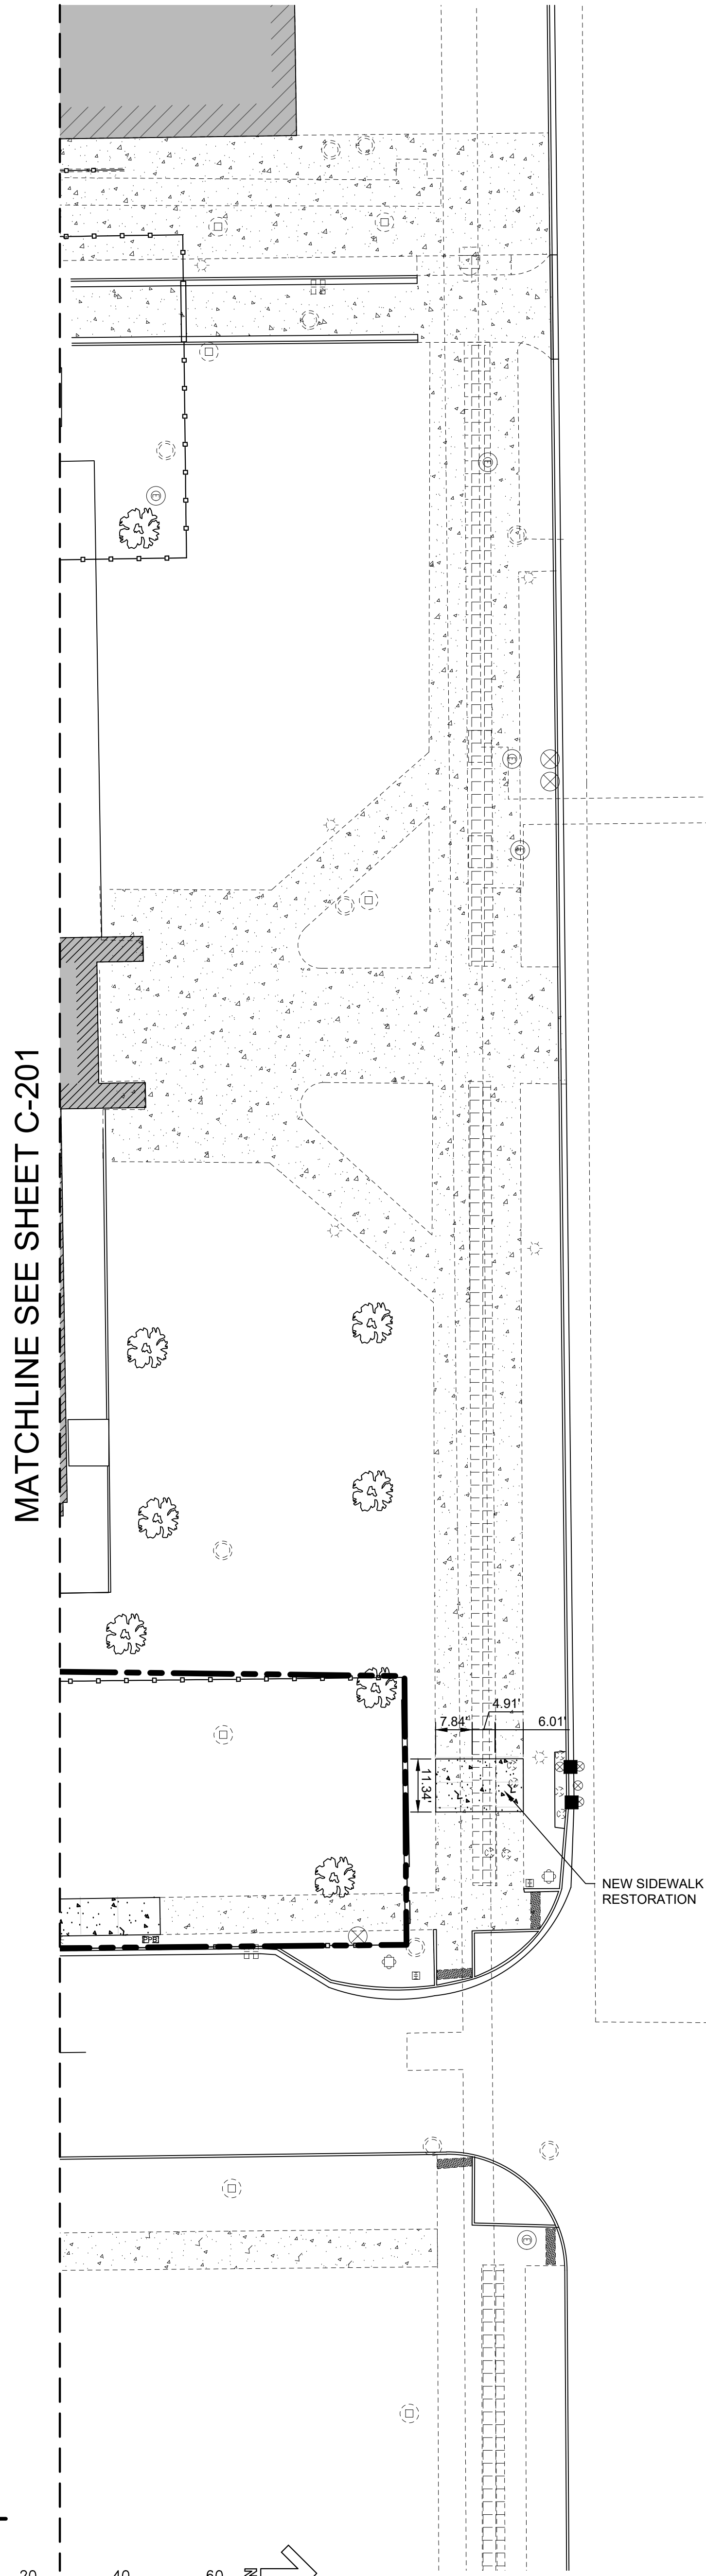

LEGEND:

- CONCRETE PAVEMENT
- BRICK PAVER
- NEW CONCRETE SIDEWALK
- NEW LANDSCAPE AREA

1 SITE PLAN
SCALE: 1" = 20'

