


MAIN AND MATHEWS CURB CUT

1212 W. MAIN ST., URBANA, IL 61801

PROJECT CONTACTS:


MANAGEMENT ENGINEER/ARCHITECT: CENTRAL AND SOUTH ZONES
BRADLEY J. ELLISON, LEED AP
1501 S. OAK ST., ROOM 132
CHAMPAIGN, IL 61820
bje@illinois.edu

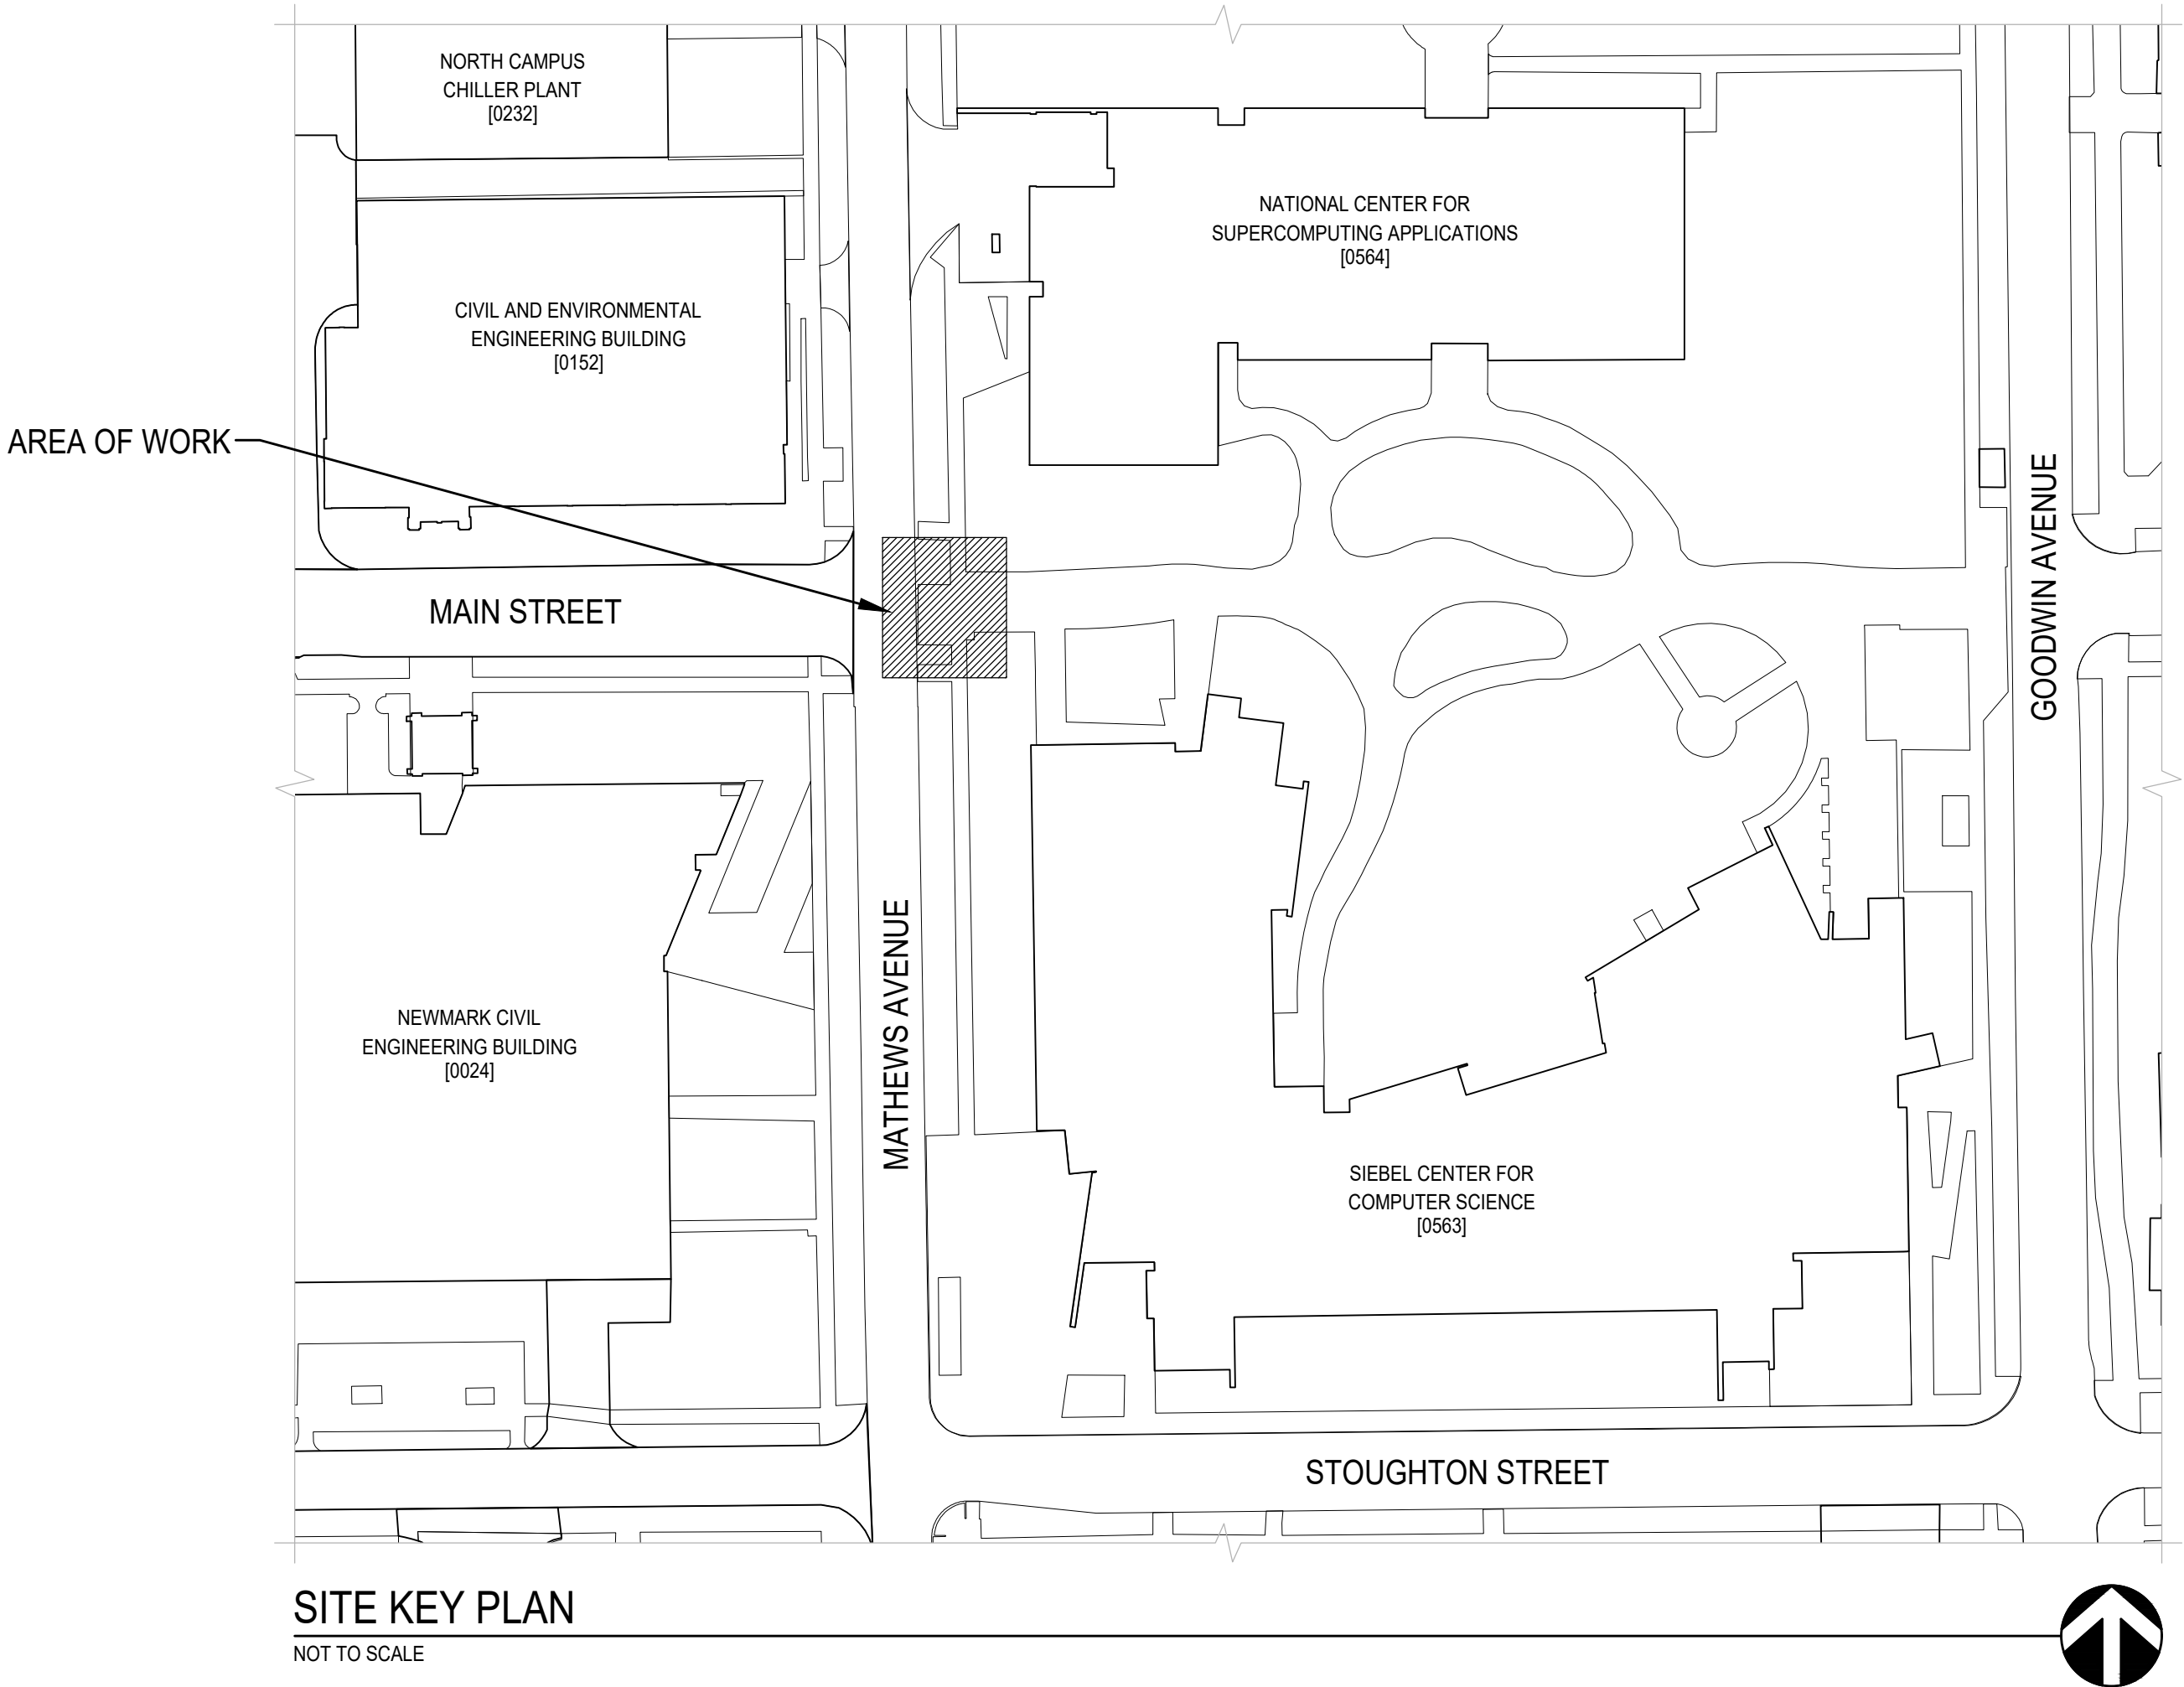

ALL WORK PERFORMED SHALL CONFORM TO UNIVERSITY FACILITIES STANDARDS. THE STANDARDS CAN BE OBTAINED ON LINE AT [HTTPS://FS.ILLINOIS.EDU/](https://fs.illinois.edu/). DISCREPANCIES BETWEEN THESE DOCUMENTS AND THE STANDARDS SHALL BE BROUGHT TO THE ATTENTION OF THE PROJECT COORDINATOR AND DESIGN TEAM, IN WRITING, PRIOR TO SUBMITTING A BID/ESTIMATE FOR THE WORK. ANY NON-CONFORMING WORK THAT IS NOT DOCUMENTED WILL BE SUBJECT TO REMOVAL AND REPLACEMENT AT NO ADDITIONAL COSTS TO THE DEPARTMENT. A VARIANCE MAY BE REQUESTED FOR WORK THAT DOES NOT CONFORM TO UNIVERSITY FACILITIES STANDARDS. THE VARIANCE PROCESS, FOR WORKED DESIGNED IN-HOUSE, IS INITIATED BY THE PROJECT COORDINATOR. A VARIANCE MAY NOT BE REQUESTED FOR WORK THAT DOES NOT CONFORM TO ANY OF THE APPLICABLE BUILDING CODES.

LEGEND			
[]	- Not included in Sheet Set		
[/]	- Included in Issued Set		
[X]	- Issued with Changes		
INDEX OF SHEETS		IFP	IFC
G-001	COVER SHEET	/	
C-100	EXISTING UTILITY & SITE GRADING PLANS	/	
C-101	SITE DEMOLITION & PLAN	/	
C-102	SITE GRADING PLAN & DETAILS	/	

Facilities & Services
UNIVERSITY OF ILLINOIS URBANA-CHAMPAIGN

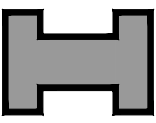

ENGINEERING AND CONSTRUCTION SERVICES / DESIGN SERVICES
Physical Plant Service Building • 1501 S. Oak St., Champaign, IL 61820
General Information: 217.333.0697

**MAIN AND MATHEWS
CURB CUT**

1212 W. MAIN ST., URBANA, IL 61801

ISSUE FOR PRICING

AS-BUILT REQUIRED
PROVIDE AS-BUILT DRAWING OF THIS PLAN REFLECTING ACTUAL INSTALLATION TO THE PROJECT COORDINATOR FOR PROJECT CLOSEOUT AND PAYMENT.



#	Date	Revision Description

AIM Proj. No.	7962	Date:	23 JUN 2023
Work Order:	11081274	Drawn:	JCK
Reviewed:	BJE		

COVER SHEET

G-001

1. CONTRACTOR TO NOTIFY F&S FACILITIES INFORMATION RESOURCES DEPARTMENT OF ANY UTILITIES NOT SHOWN ON THIS PLAN SO THEY CAN BE LOCATED AND DOCUMENTED
2. CONTRACTOR TO CALL LOCATING SERVICE PRIOR TO DEMOLITION
3. ALL AREAS DISTURBED BY CONSTRUCTION ACTIVITIES TO BE REPAIRED/REPLACED TO ORIGINAL CONDITION

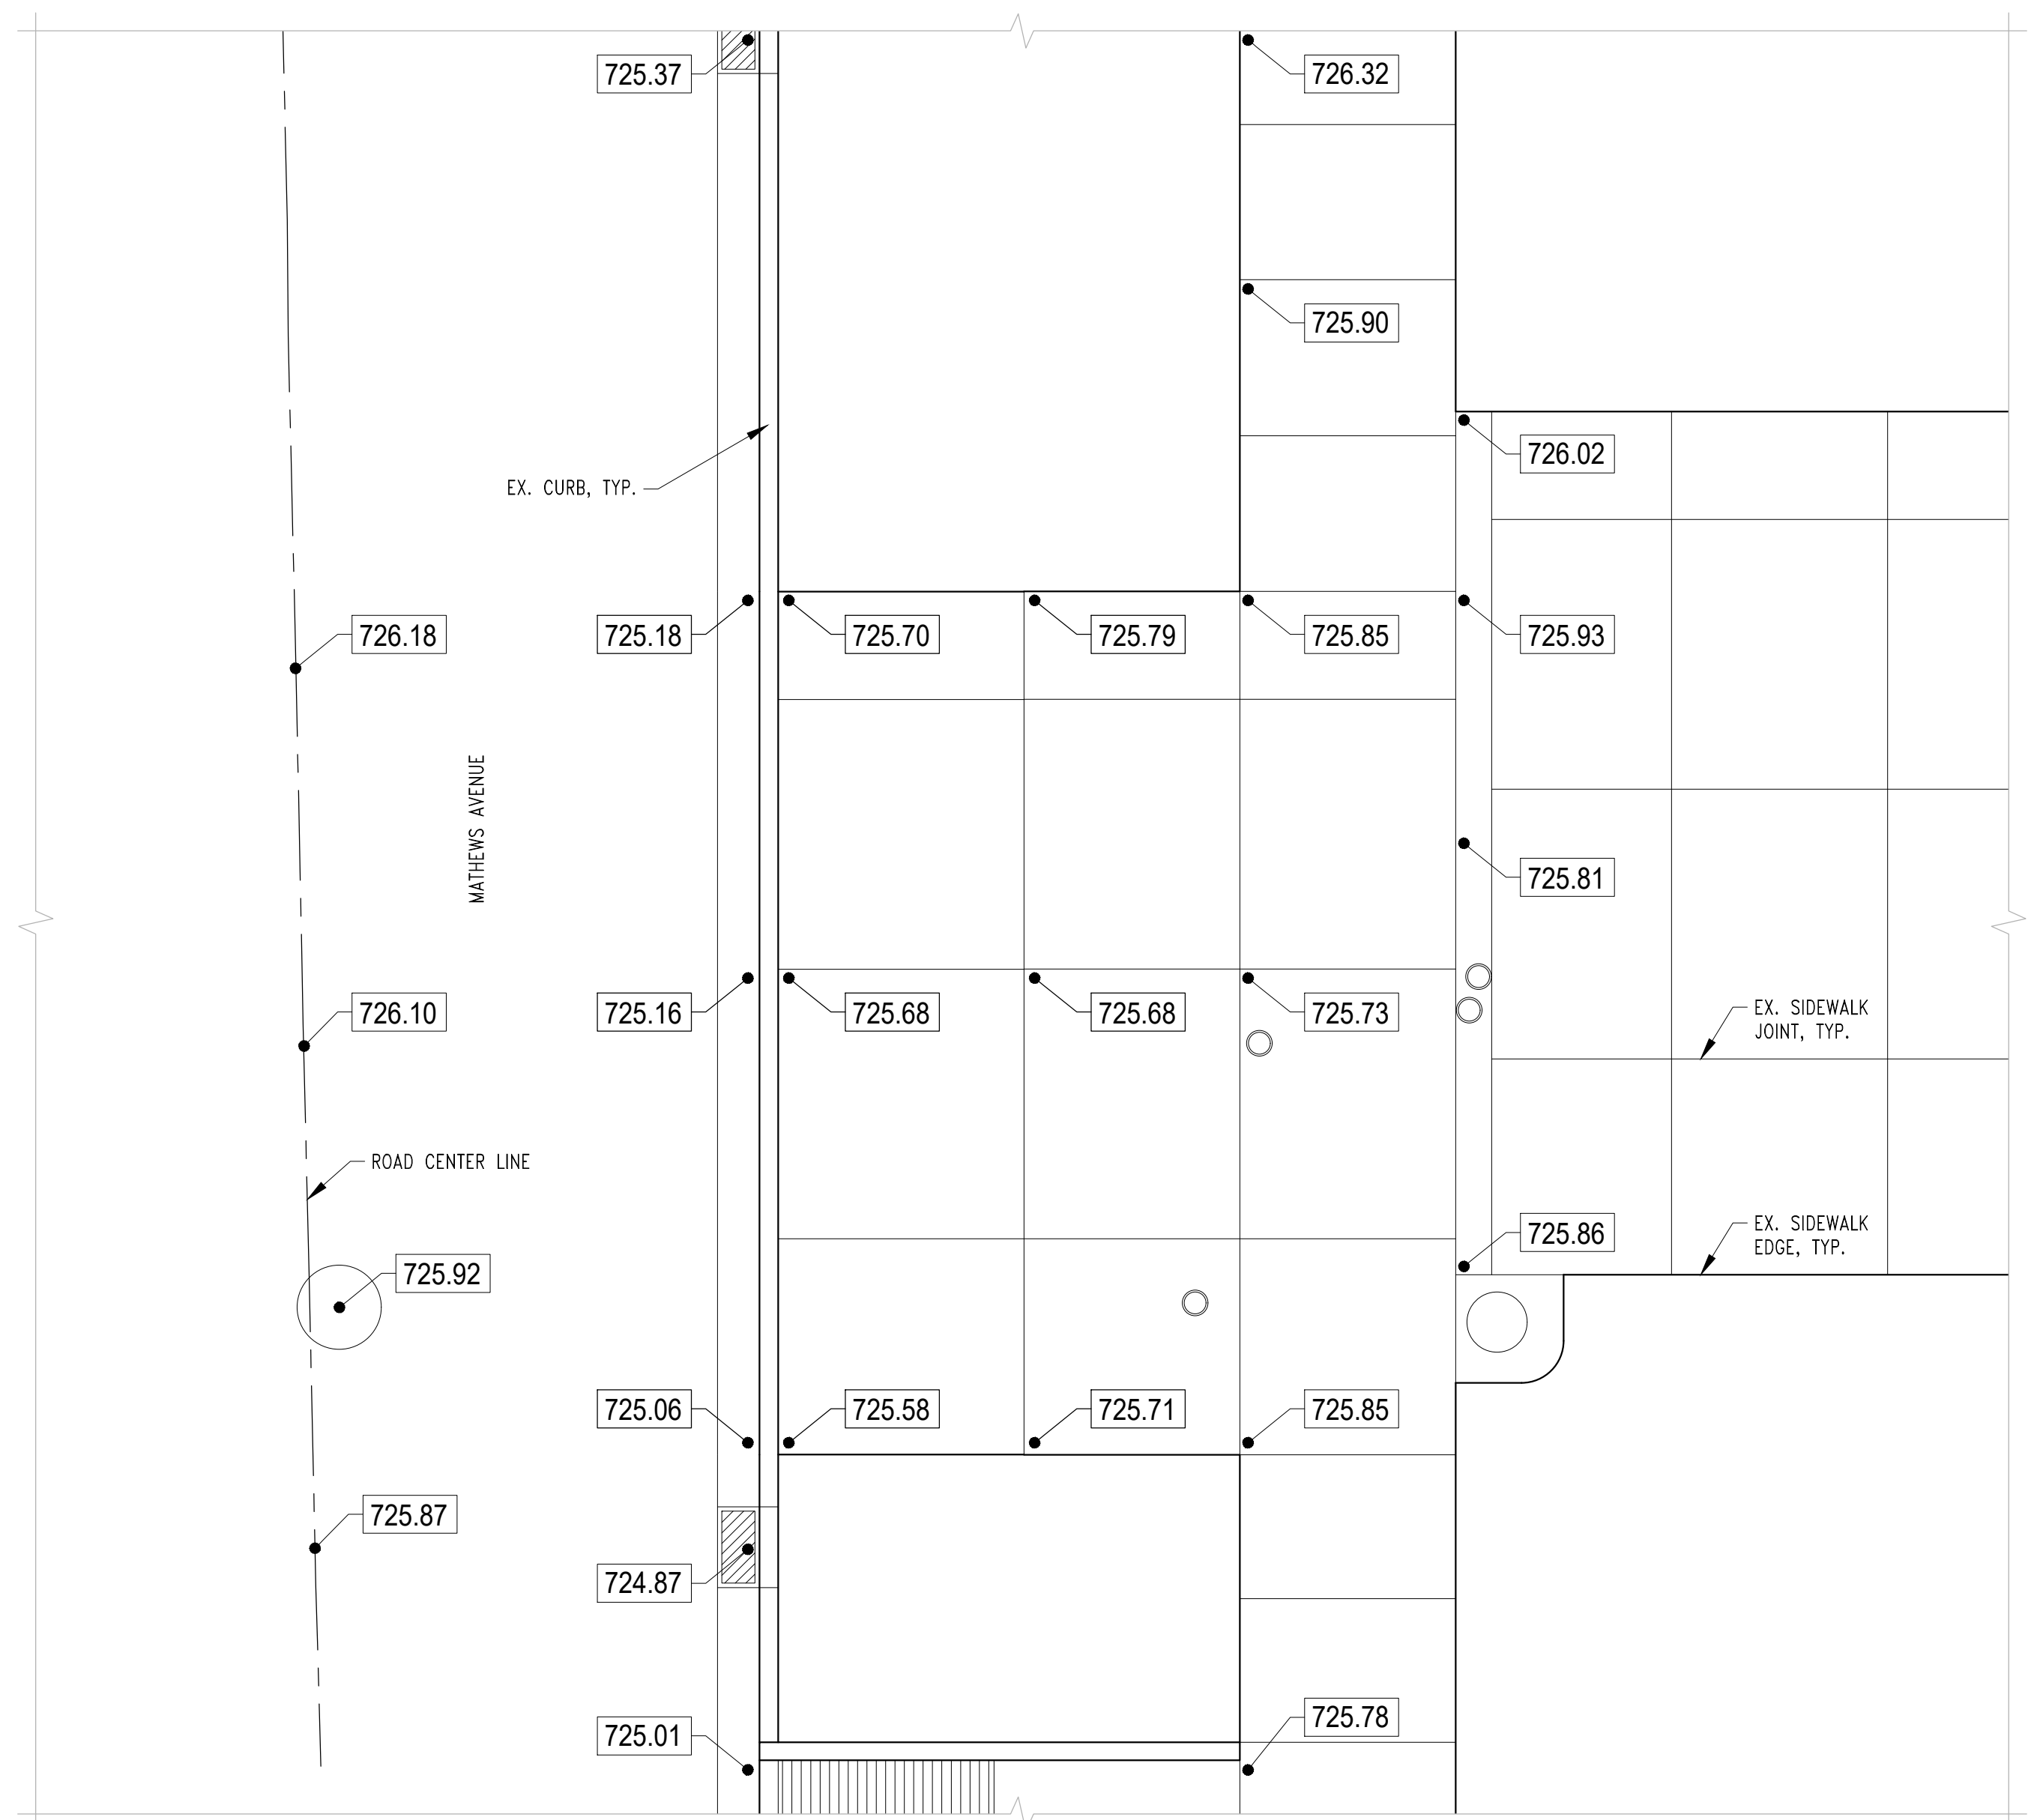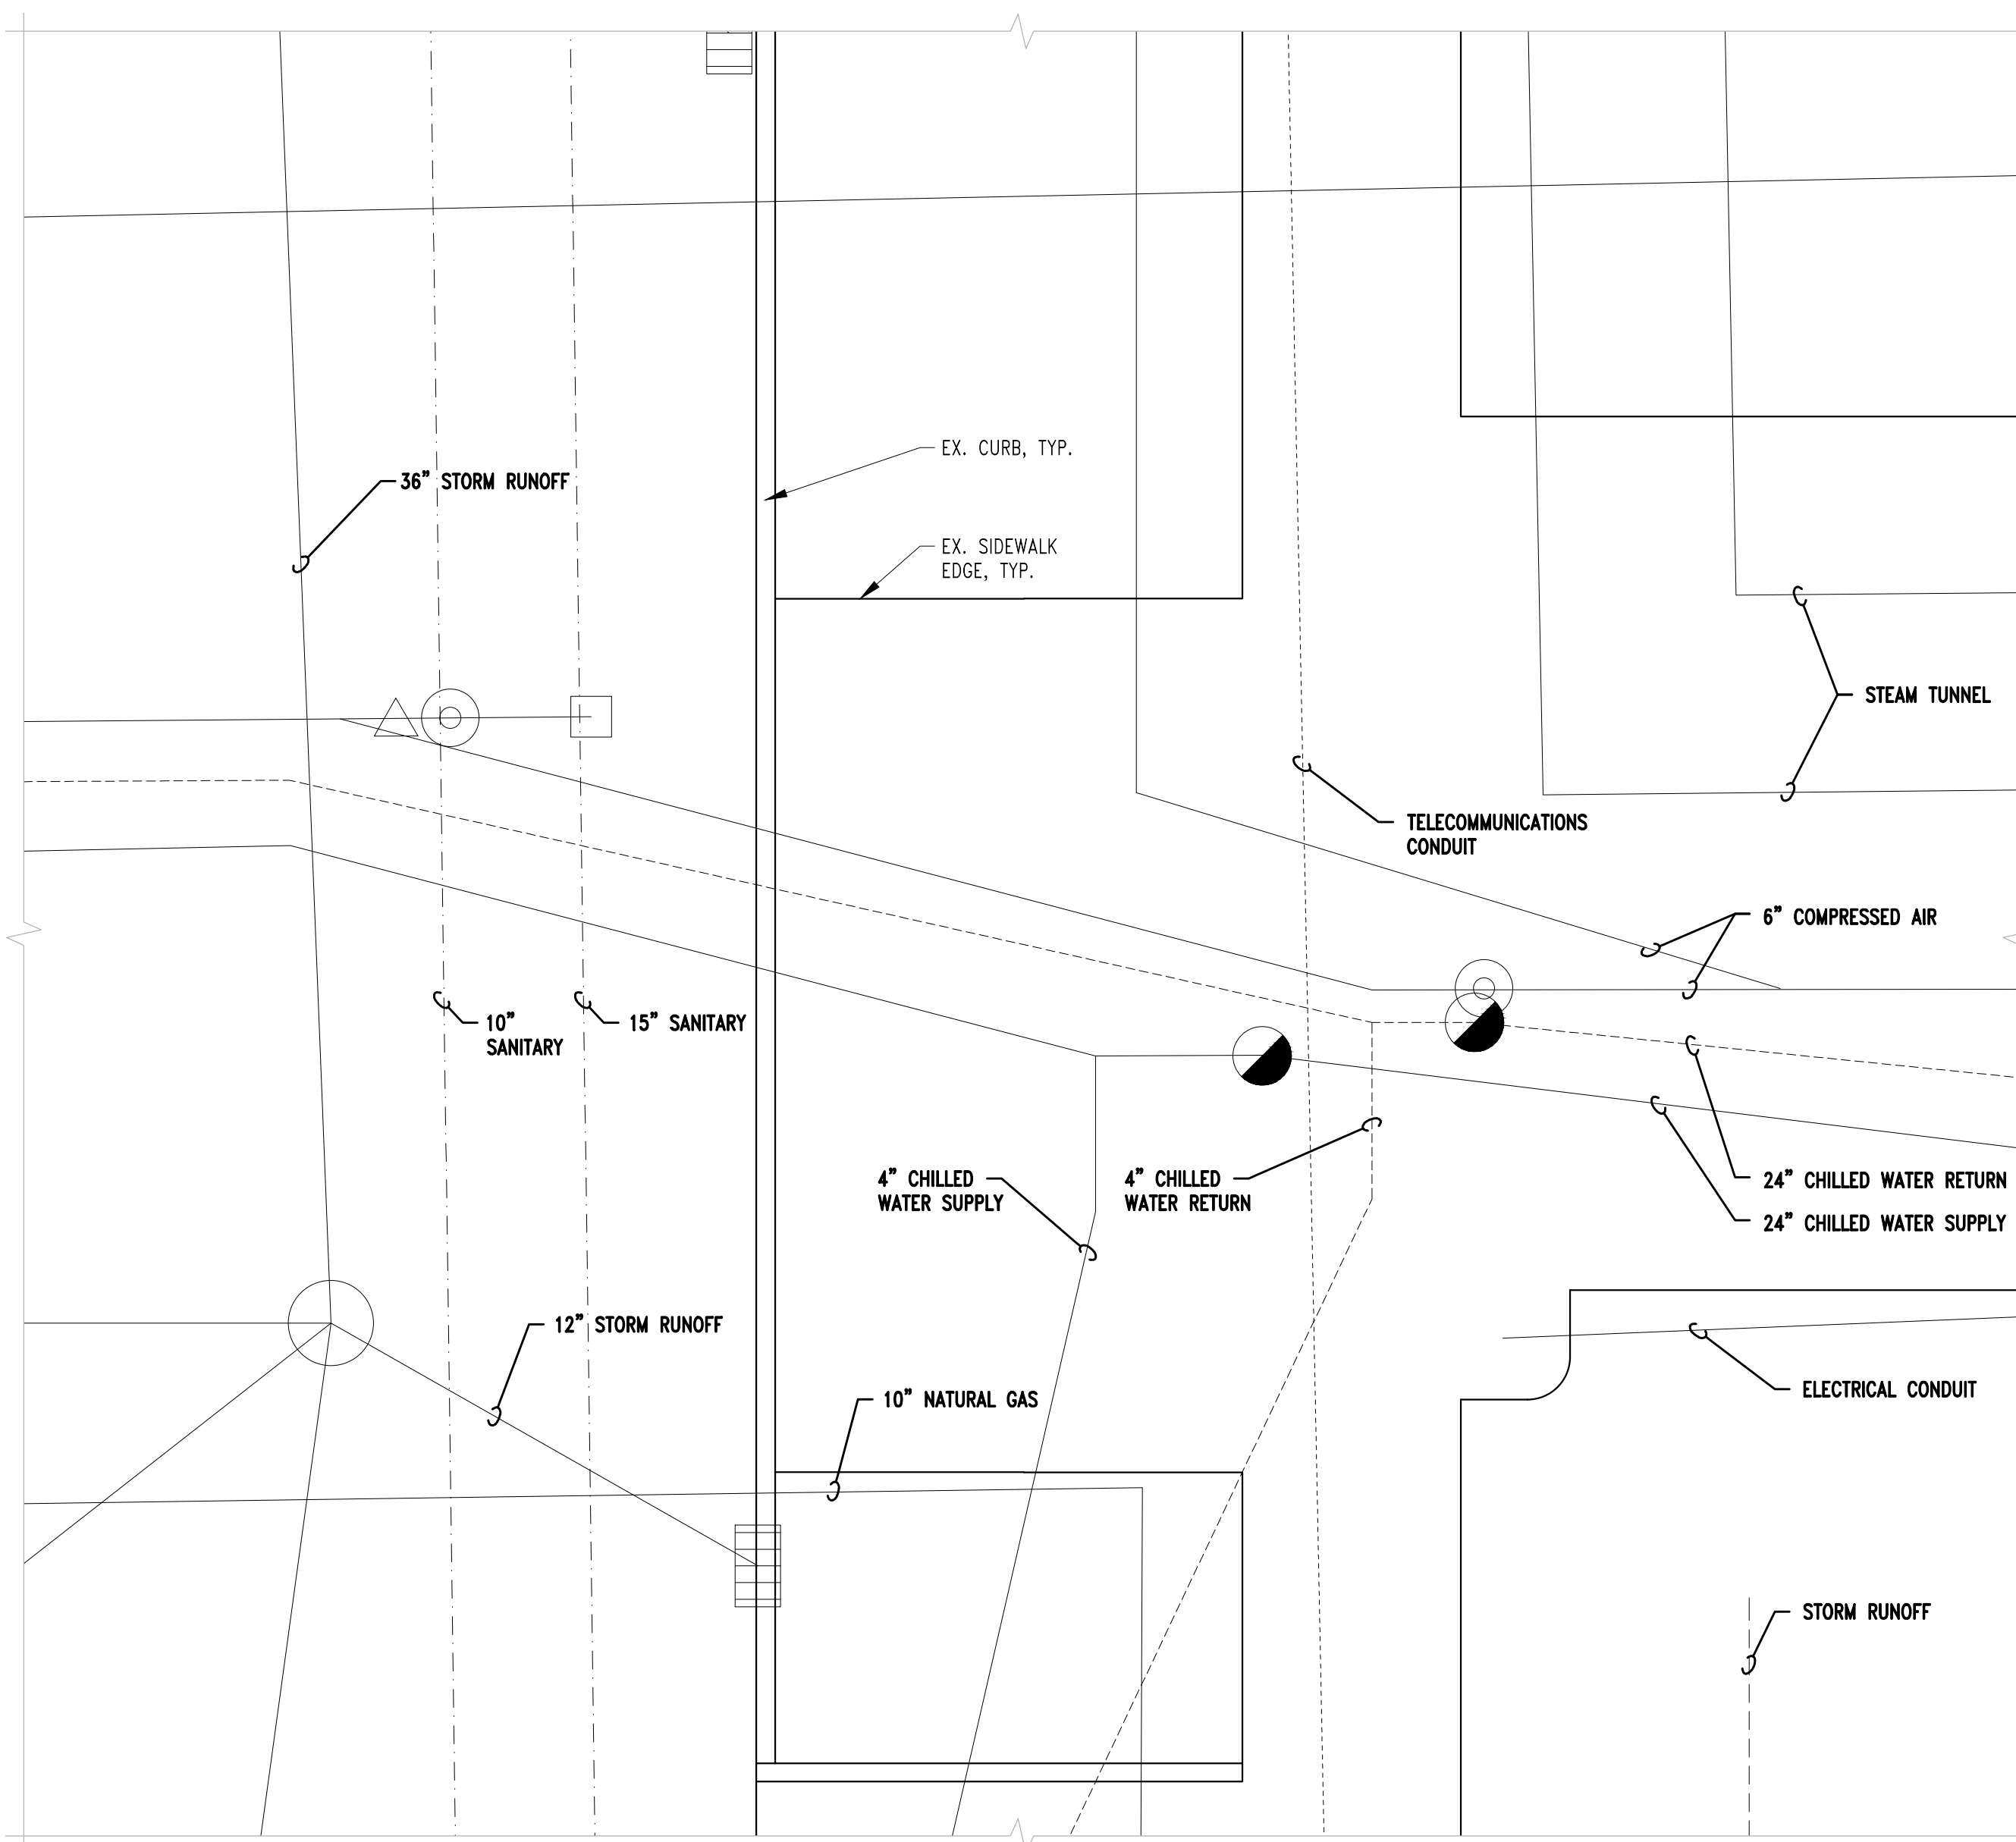

A EXISTING UTILITY PLAN - FOR REFERENCE ONLY

0 2' 4' 8'

SCALE: 1/4" = 1'-0"

B EXISTING SITE GRADING PLAN

0 2' 4' 8'

SCALE: $\frac{1}{4}" = 1'-0"$

Facilities & Services
UNIVERSITY OF ILLINOIS URBANA-CHAMPAIGN

Physical Plant Service Building • 1501 S. Oak St., Champaign, MC-800
General Information: 217.333.0697

MAIN AND MATHEWS CURB CUT

1212 W. MAIN ST., URBANA, IL 61801

ISSUE FOR PRICING

AS-BUILT REQUIRED
PROVIDE AS-BUILT DRAWING OF
THIS PLAN REFLECTING ACTUAL
INSTALLATION TO THE PROJECT
COORDINATOR FOR PROJECT
CLOSEOUT AND PAYMENT.

#	Date	Revision Description
AIM Proj. No.		7962
Work Order:		Date:
11081274		23 JUN 2023
Reviewed:		Drawn:
BJE		JCK


EXISTING UTILITY & SITE GRADING PLANS

C-100

of 3 sheets

1. SAW CUT AND REMOVE PCC SIDEWALK WHERE INDICATED
2. SAW CUT AND REMOVE PCC CURB AND GUTTER WHERE INDICATED

1. 8" REINFORCED PCC SIDEWALK; SEE DETAIL 1, SHEET C-102
2. 1/2" Ø DOWELS AT 18" O.C. CORE DRILL INTO EXISTING CONCRETE
3. DETECTABLE WARNING; BRICK CONSTRUCTION; SEE DETAIL 4, SHEET C-102
4. TAPER CURB TO 0" IN THIS AREA
5. MAINTAIN FLOW LINE AT GUTTER; DEPRESSED CURB ACROSS FACE OF RAMP

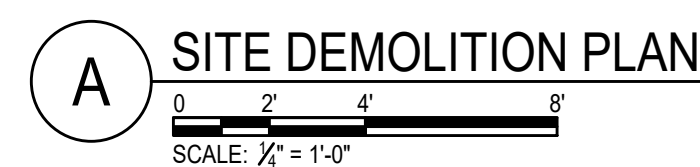

Physical Plant Service Building • 1501 S. Oak St., Champaign, MC-800
ENGINEERING AND CONSTRUCTION SERVICES / DESIGN SERVICES
General Information: 217.333.0697

MAIN AND MATHEWS CURB CUT

11212 W. MAIN ST., URBANA, IL 61801

ISSUE FOR PRICING

AS-BUILT REQUIRED
PROVIDE AS-BUILT DRAWING OF
THIS PLAN REFLECTING ACTUAL
INSTALLATION TO THE PROJECT
COORDINATOR FOR PROJECT
CLOSEOUT AND PAYMENT.

#	Date	Revision Description


AiM Proj. No.		7962	
Work Order:	11081274	Date:	23 JUN 2023
Reviewed:	BJE	Drawn:	JCK

SITE DEMOLITION & PLAN


C-101

of 3 sheets


1 2 3 4 5 6 7 8 9 10 11 12 13 14 15 16

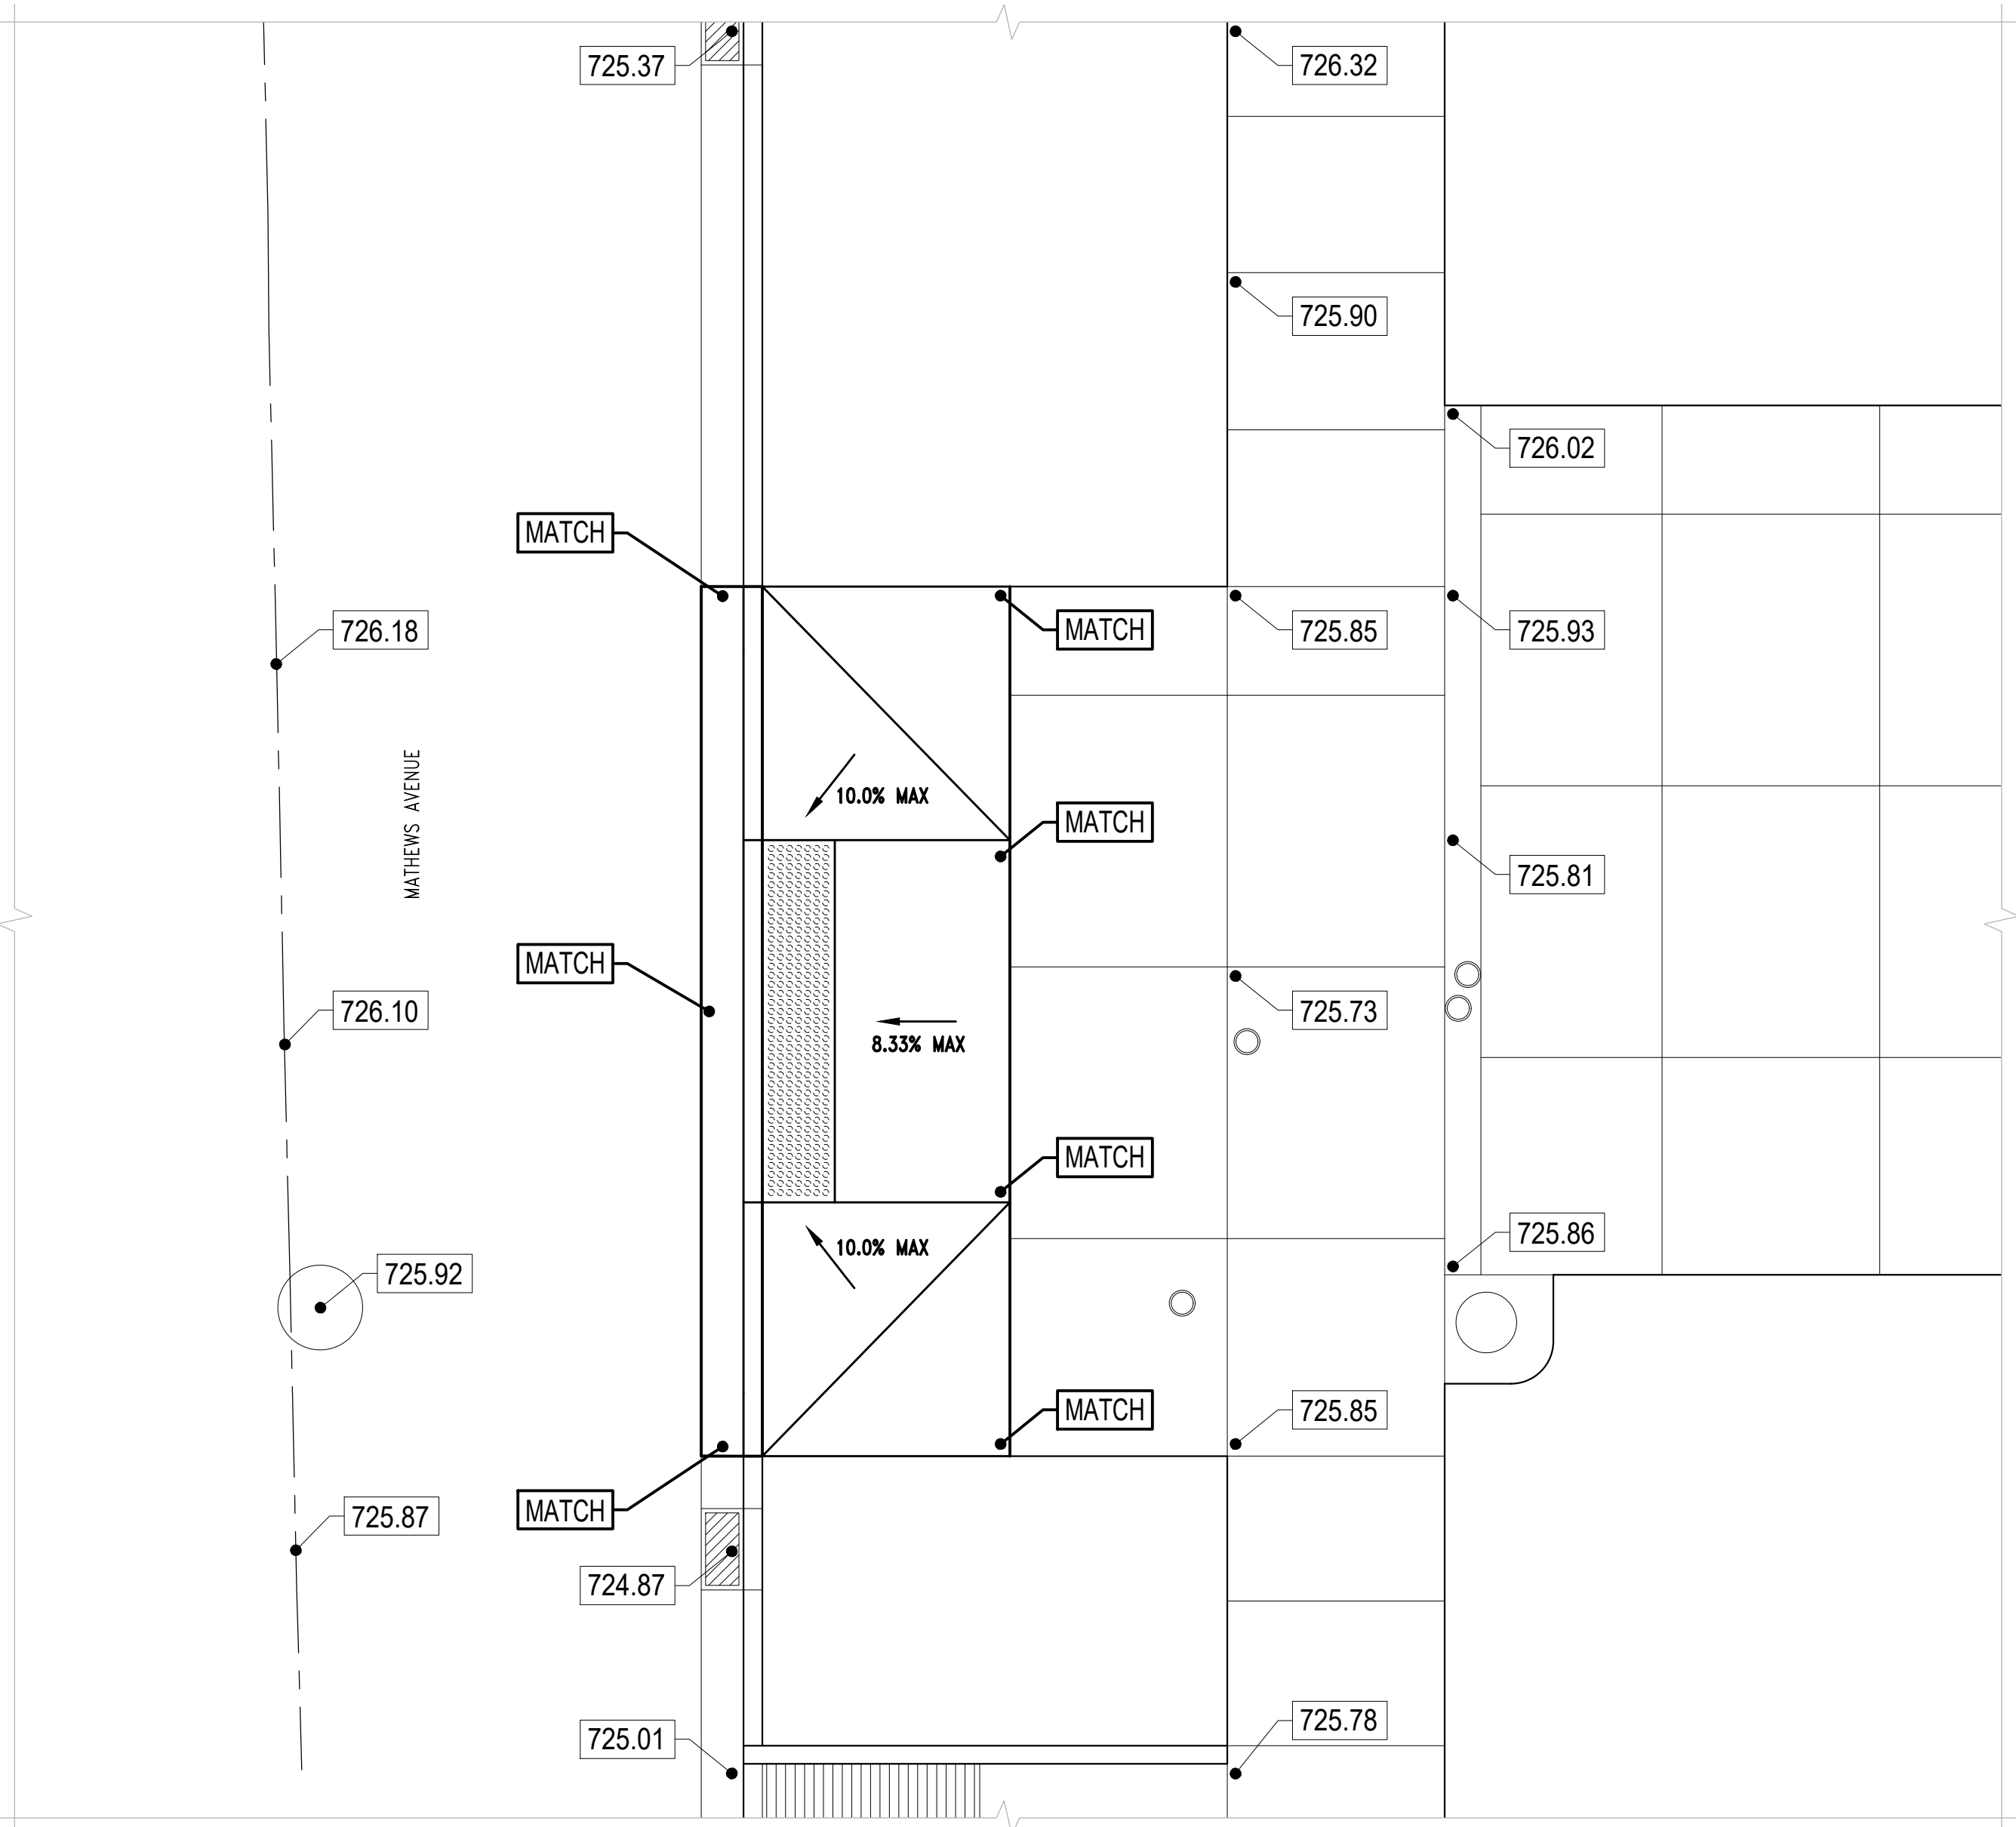


A SITE GRADING PLAN
0 2' 4' 8'
SCALE: 1/4" = 1'-0"

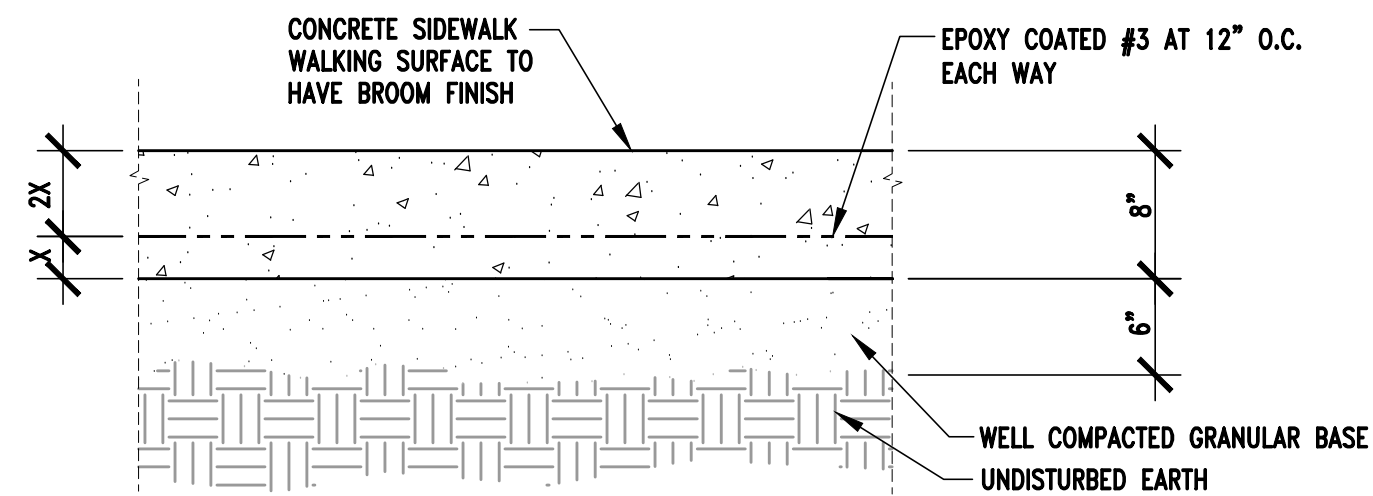


1 SIDEWALK SECTION
0 2' 4' 8'
SCALE: 1" = 1'-0"

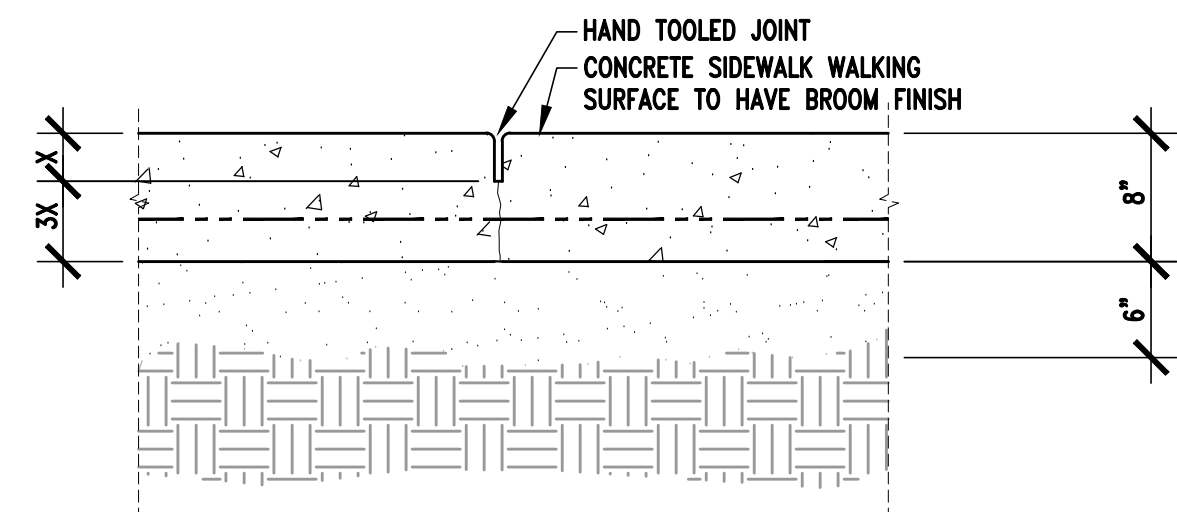

2 TOOLED JOINT
0 2' 4' 8'
SCALE: 1" = 1'-0"

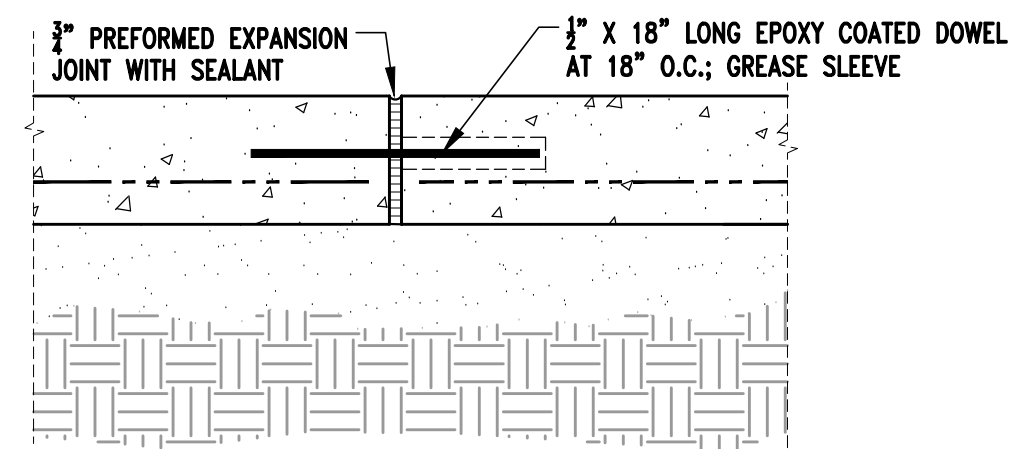


3 EXPANSION JOINT
0 2' 4' 8'
SCALE: 1" = 1'-0"

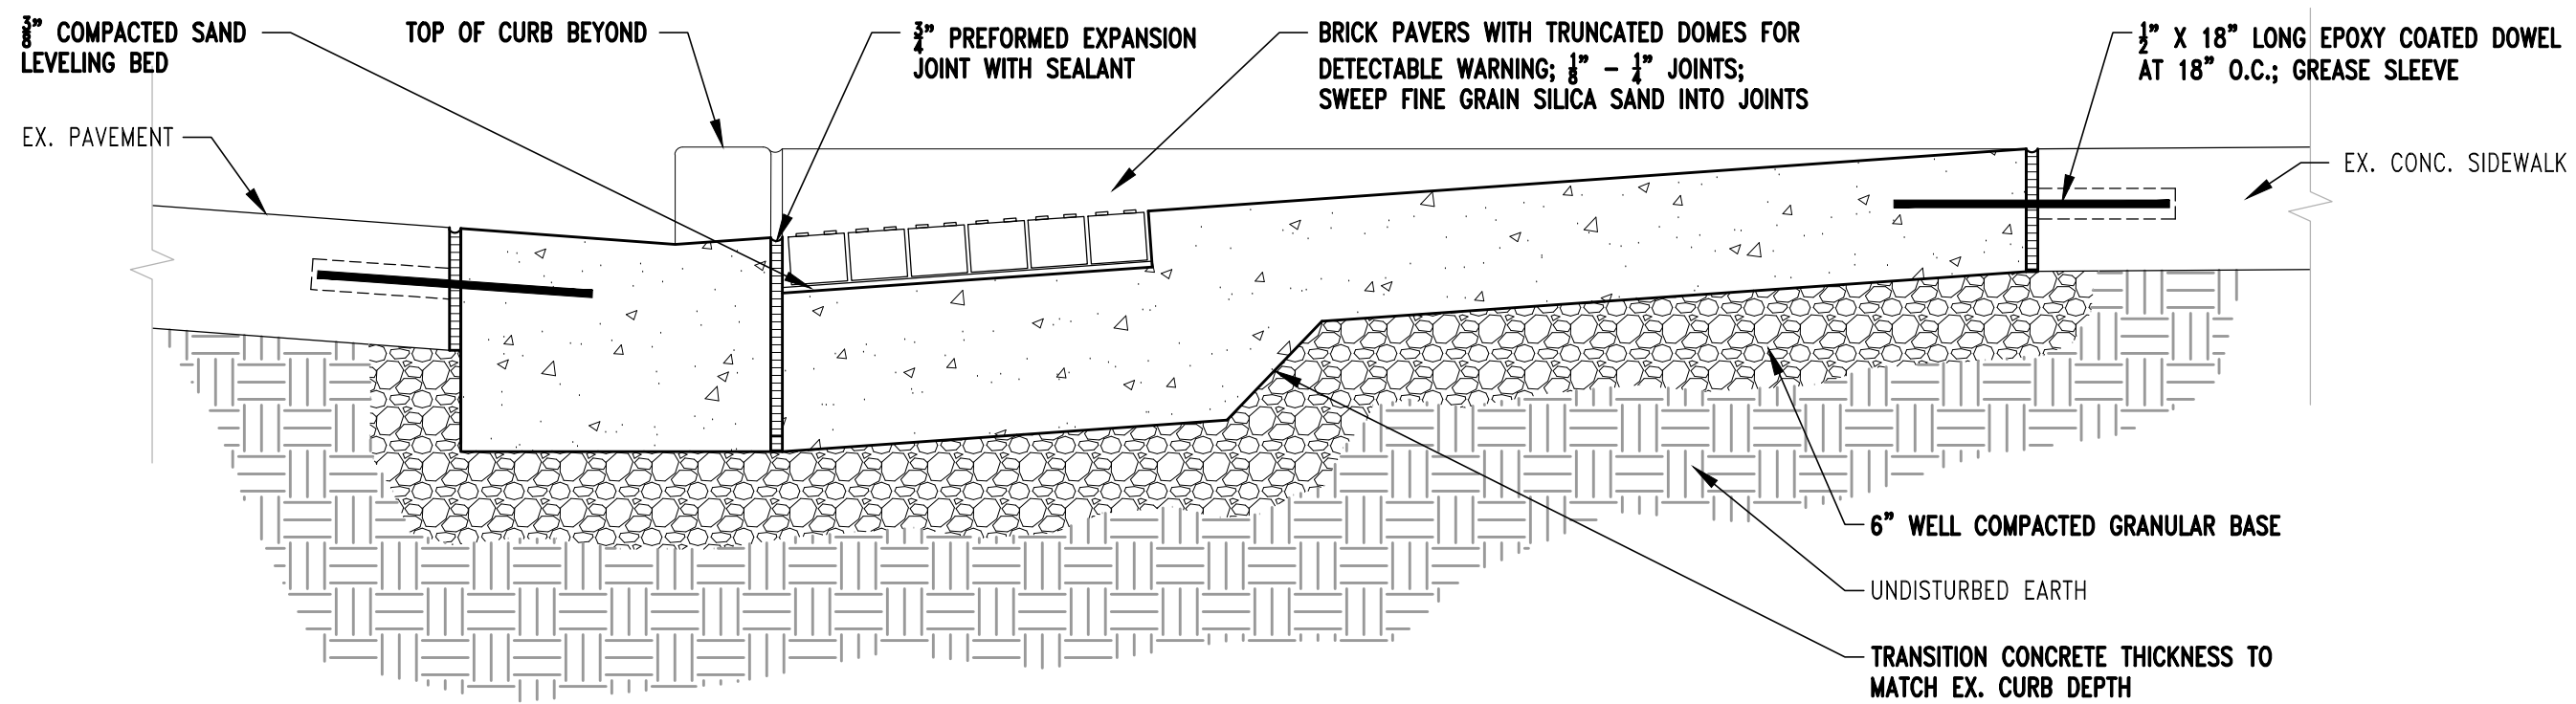

4 SECTION THROUGH CURB CUT
0 2' 4' 8'
SCALE: 1" = 1'-0"

Facilities & Services
UNIVERSITY OF ILLINOIS URBANA-CHAMPAIGN

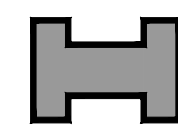

ENGINEERING AND CONSTRUCTION SERVICES / DESIGN SERVICES
Physical Plant Service Building • 1501 S. Oak St. Champaign, IL 61801
General Information: 217.333.0697

MAIN AND MATHEWS CURB CUT

1212 W. MAIN ST., URBANA, IL 61801

ISSUE FOR PRICING

AS-BUILT REQUIRED
PROVIDE AS-BUILT DRAWING OF
THIS PLAN REFLECTING ACTUAL
INSTALLATION TO THE PROJECT
COORDINATOR FOR PROJECT
CLOSEOUT AND PAYMENT.

#	Date	Revision Description

AIM Proj. No.	7962	Date:	23 JUN 2023
Work Order:	11081274	Drawn:	JCK
Reviewed:	BJE		

**SITE GRADING PLAN
& DETAILS**

C-102

of 3 sheets