


1 2 3 4 5 6 7 8 9

CH1

AHU1

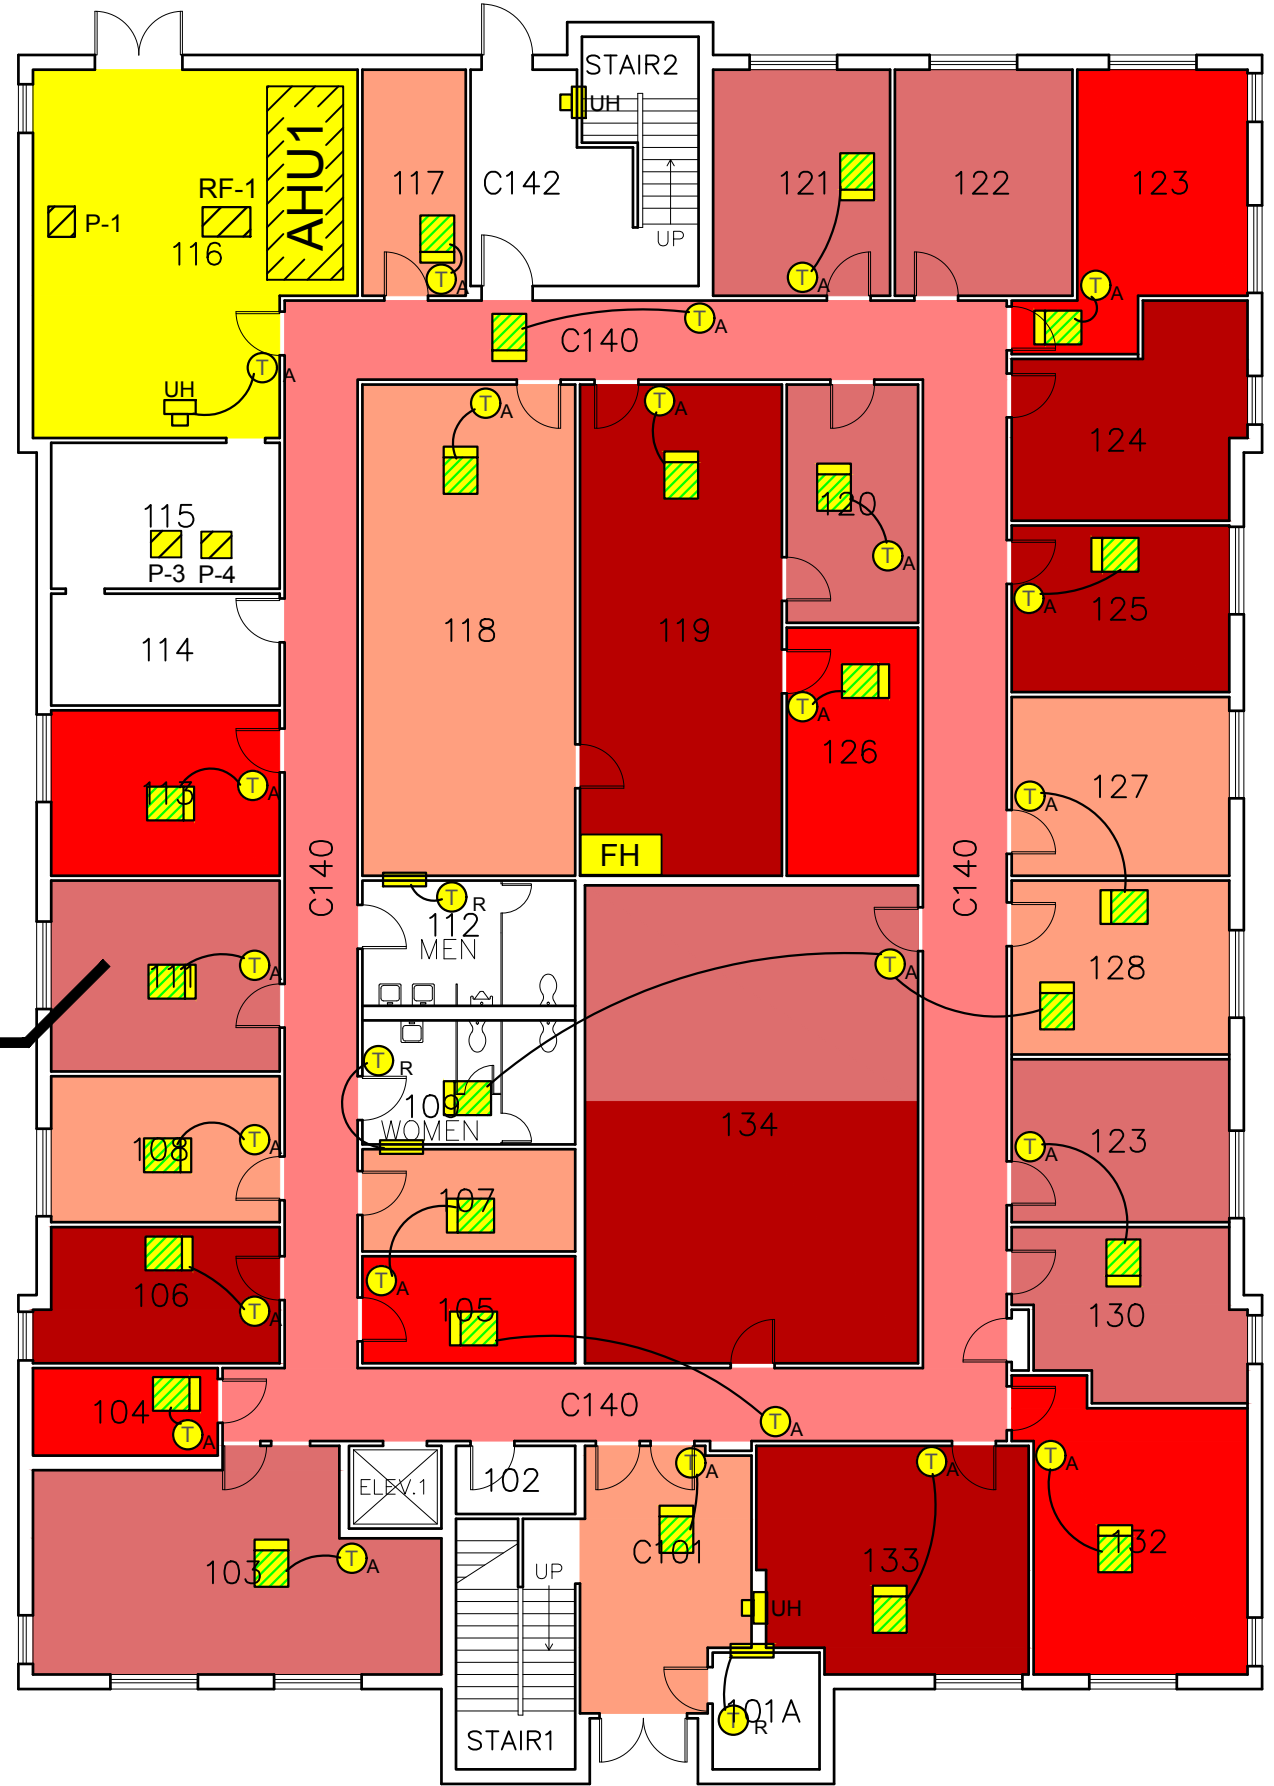

NORTH
FIRST FLOOR PLAN
0 8 16 24 32 FEET



Facilities & Services
Physical Plant Service Building
1501 S. Oak St., Champaign, IL-61820

CURRENT CONFIGURATIONS
MEP SYSTEMS
ASTRONOMY BUILDING
BUILDING NO. 0300

EXISTING CONDITIONS

#	Date	Revision Description
1	11/15/2013	FPK - LAST RCX UPDATE


Project: Date: 07/20/2017
Reviewed: XXX Drawn: ASR

FIRST FLOOR
AHU ZONES
PLANS

V-700

F
D
C
B
A

AHU1

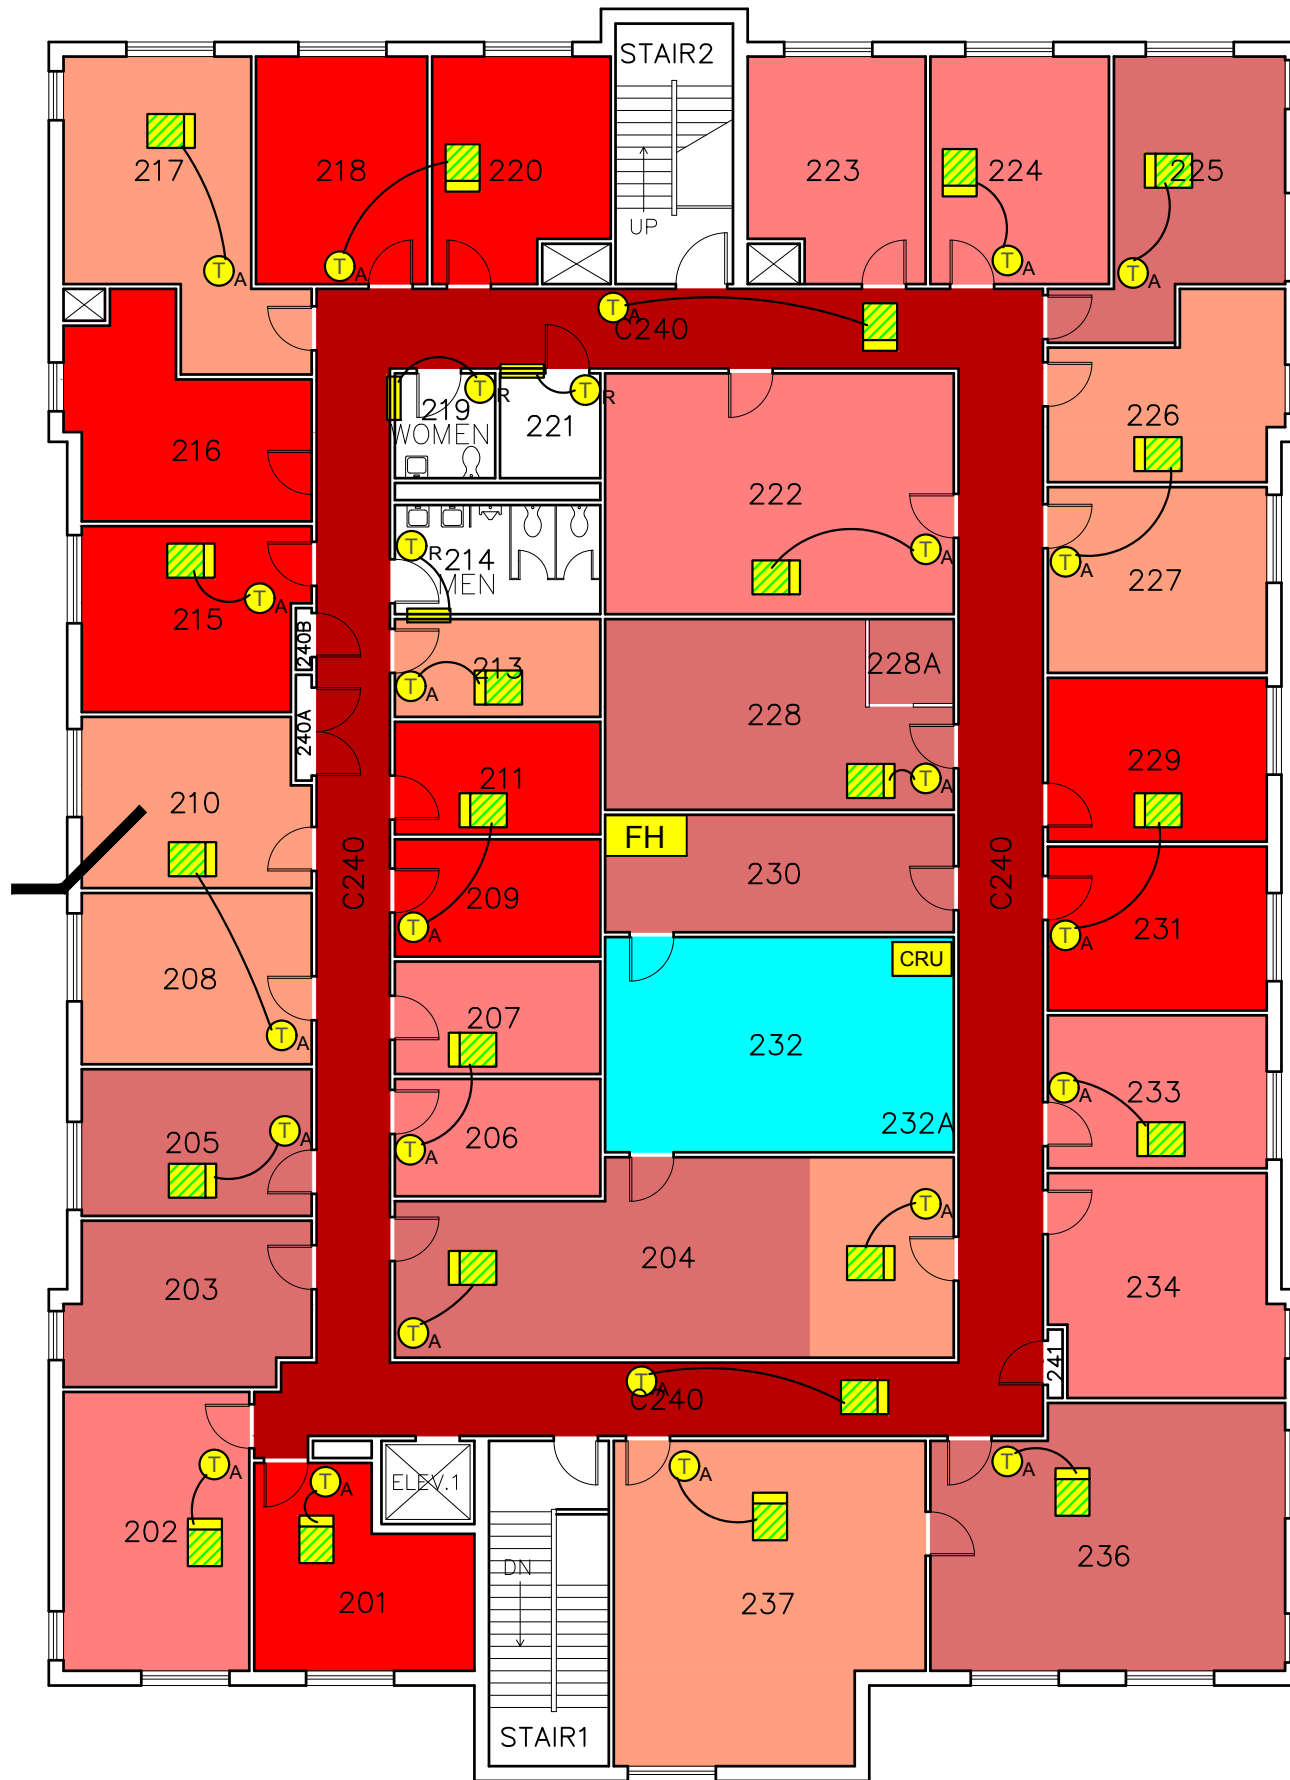

NORTH
SECOND FLOOR PLAN
0 8 16 24 32 FEET



Facilities & Services
Physical Plant Service Building
1501 S. Oak St., Champaign, MC-800

CURRENT CONFIGURATIONS MEP SYSTEMS ASTRONOMY BUILDING BUILDING NO. 0300


EXISTING CONDITIONS

#	Date	Revision Description
1	11/15/2016	FPK - LAST RCX UPDATE

Project:	Date:
Reviewed: XXX	07/20/2017
Drawn: ASR	

SECOND FLOOR
AHU ZONES
PLANS

V-701

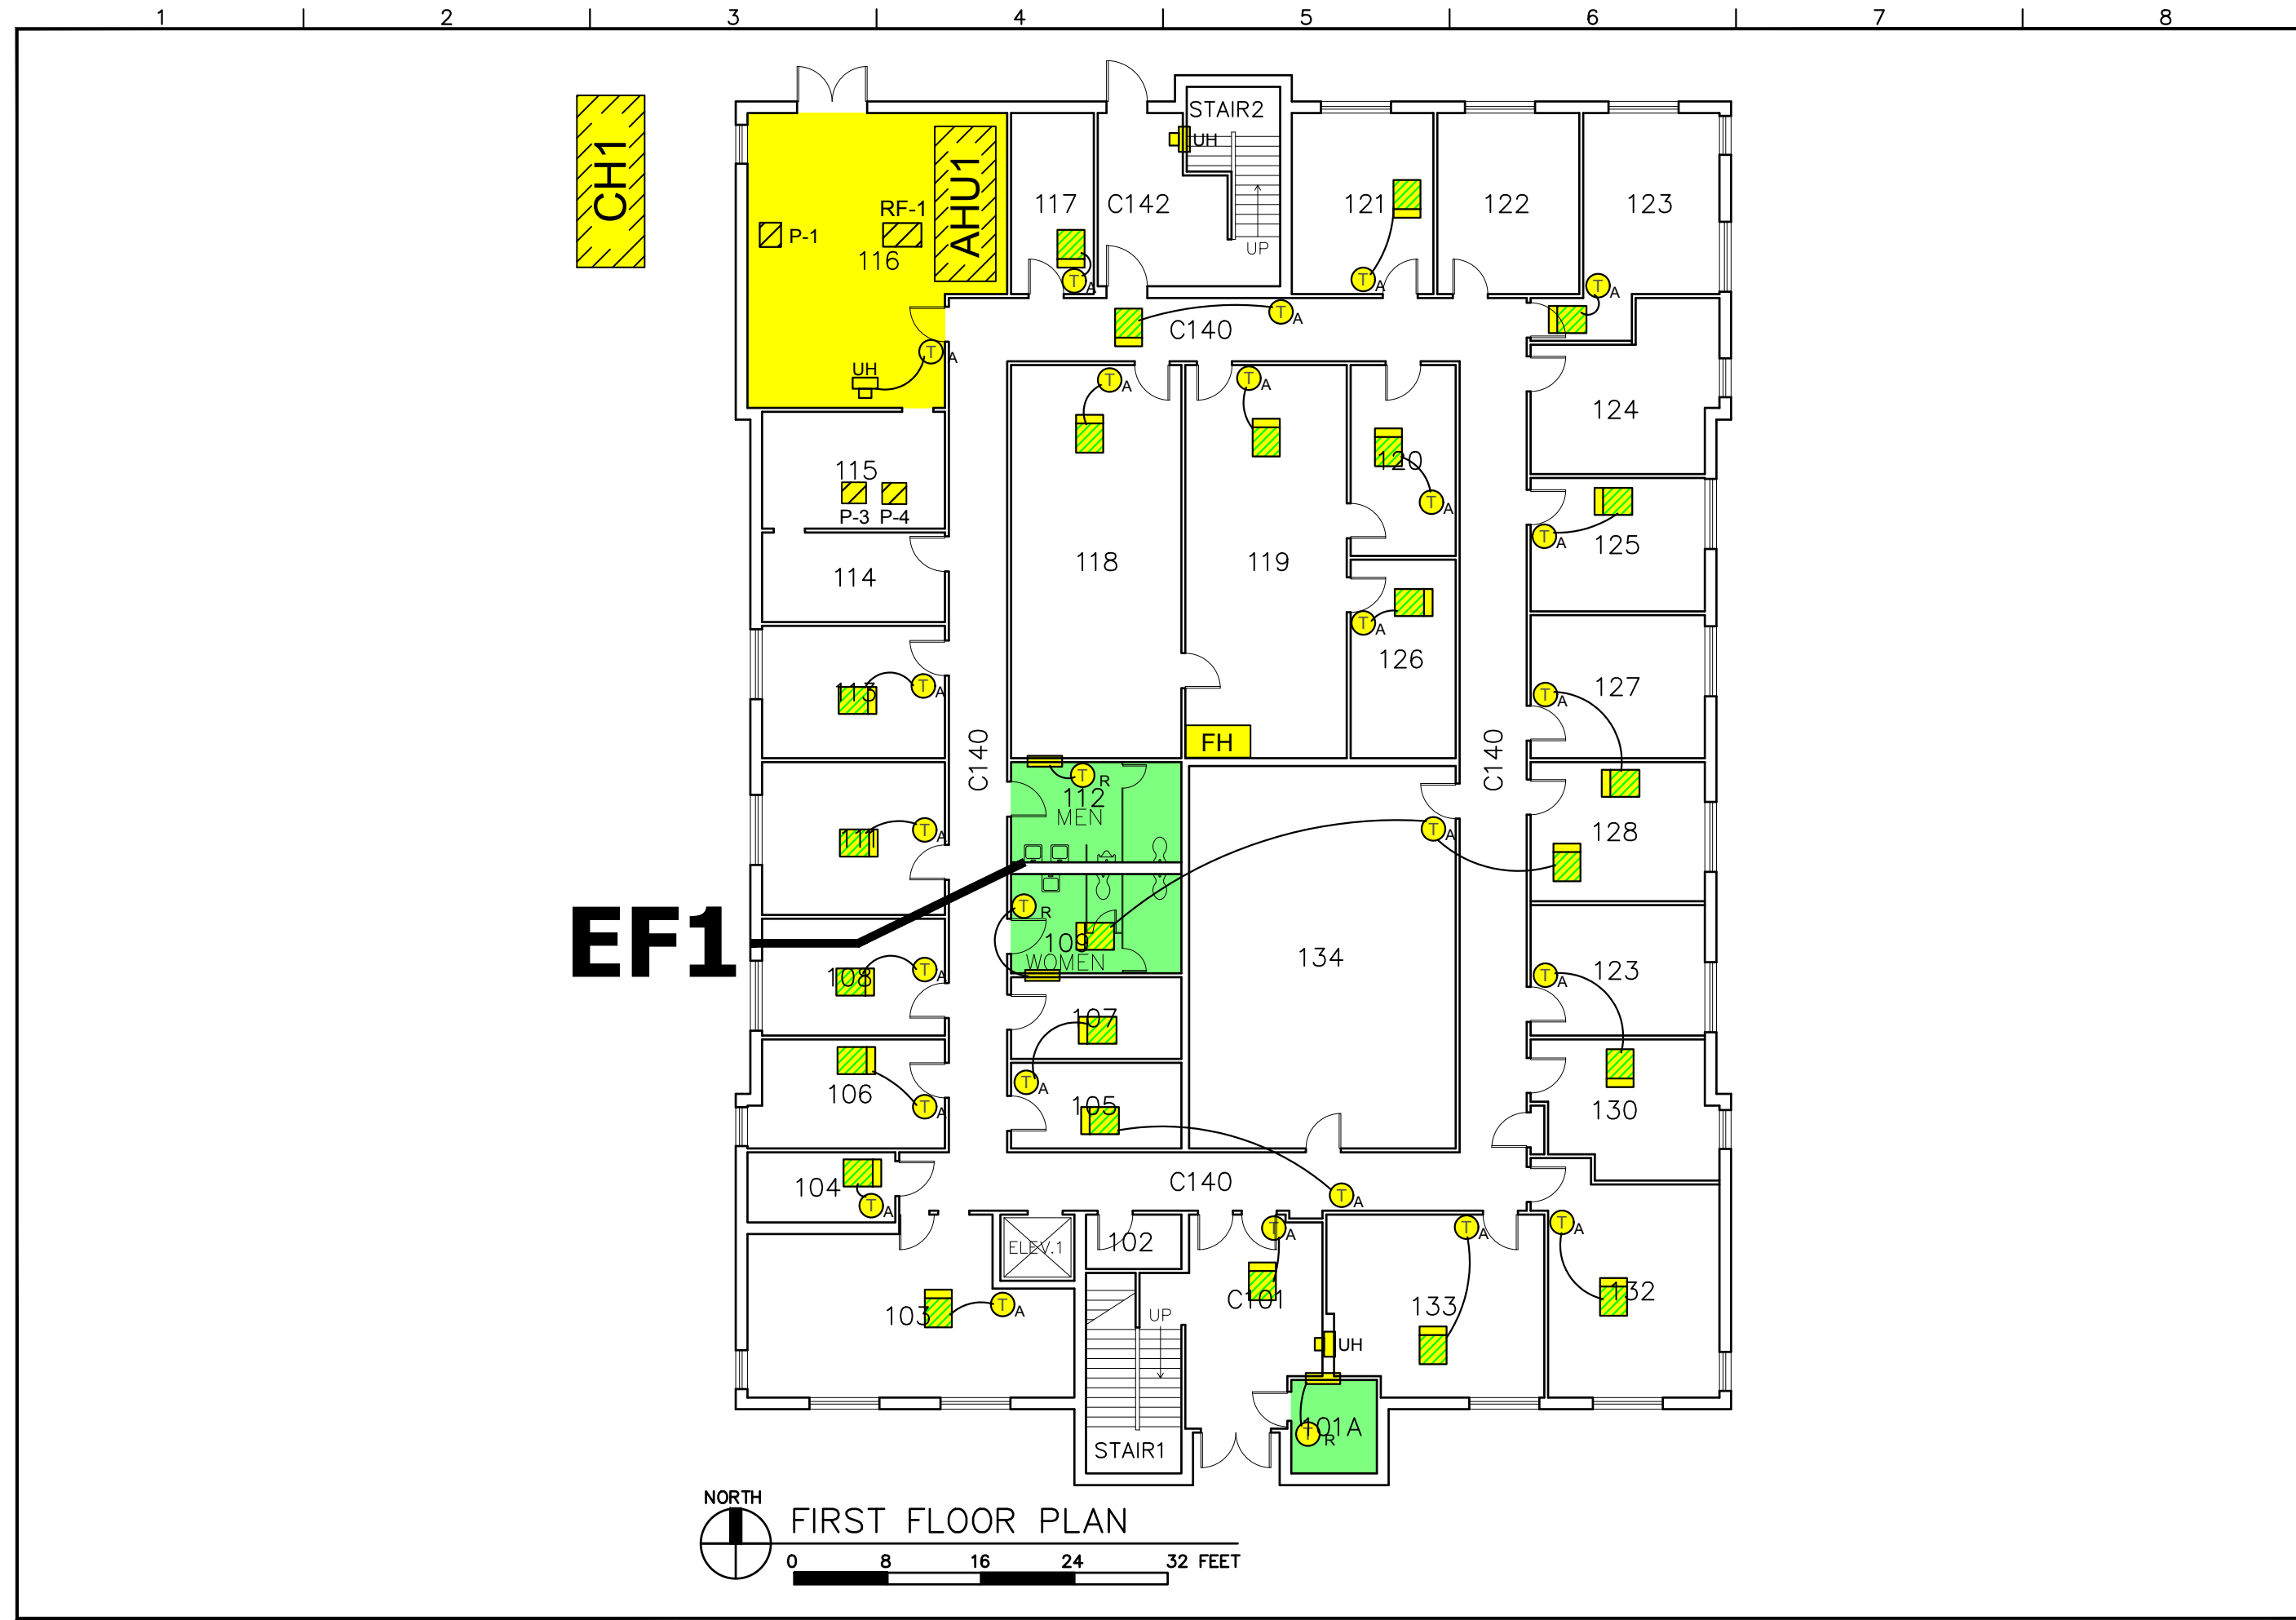

EF1

NORTH
FIRST FLOOR PLAN
 0 8 16 24 32 FEET

Facilities & Services
 Physical Plant Service Building
 1501 S. Oak St., Champaign, MC-800

**CURRENT CONFIGURATIONS
 MEP SYSTEMS
 ASTRONOMY BUILDING
 BUILDING NO. 0300**

EXISTING CONDITIONS


#	Date	Revision Description
1	11/15/2013	FPK - LAST RCX UPDATE

Project: Date: 07/20/2017
 Reviewed: XXX Drawn: ASR

**FIRST FLOOR
 EXHAUST ZONES
 PLANS**

V-702
 3 of 4 sheets

EF1

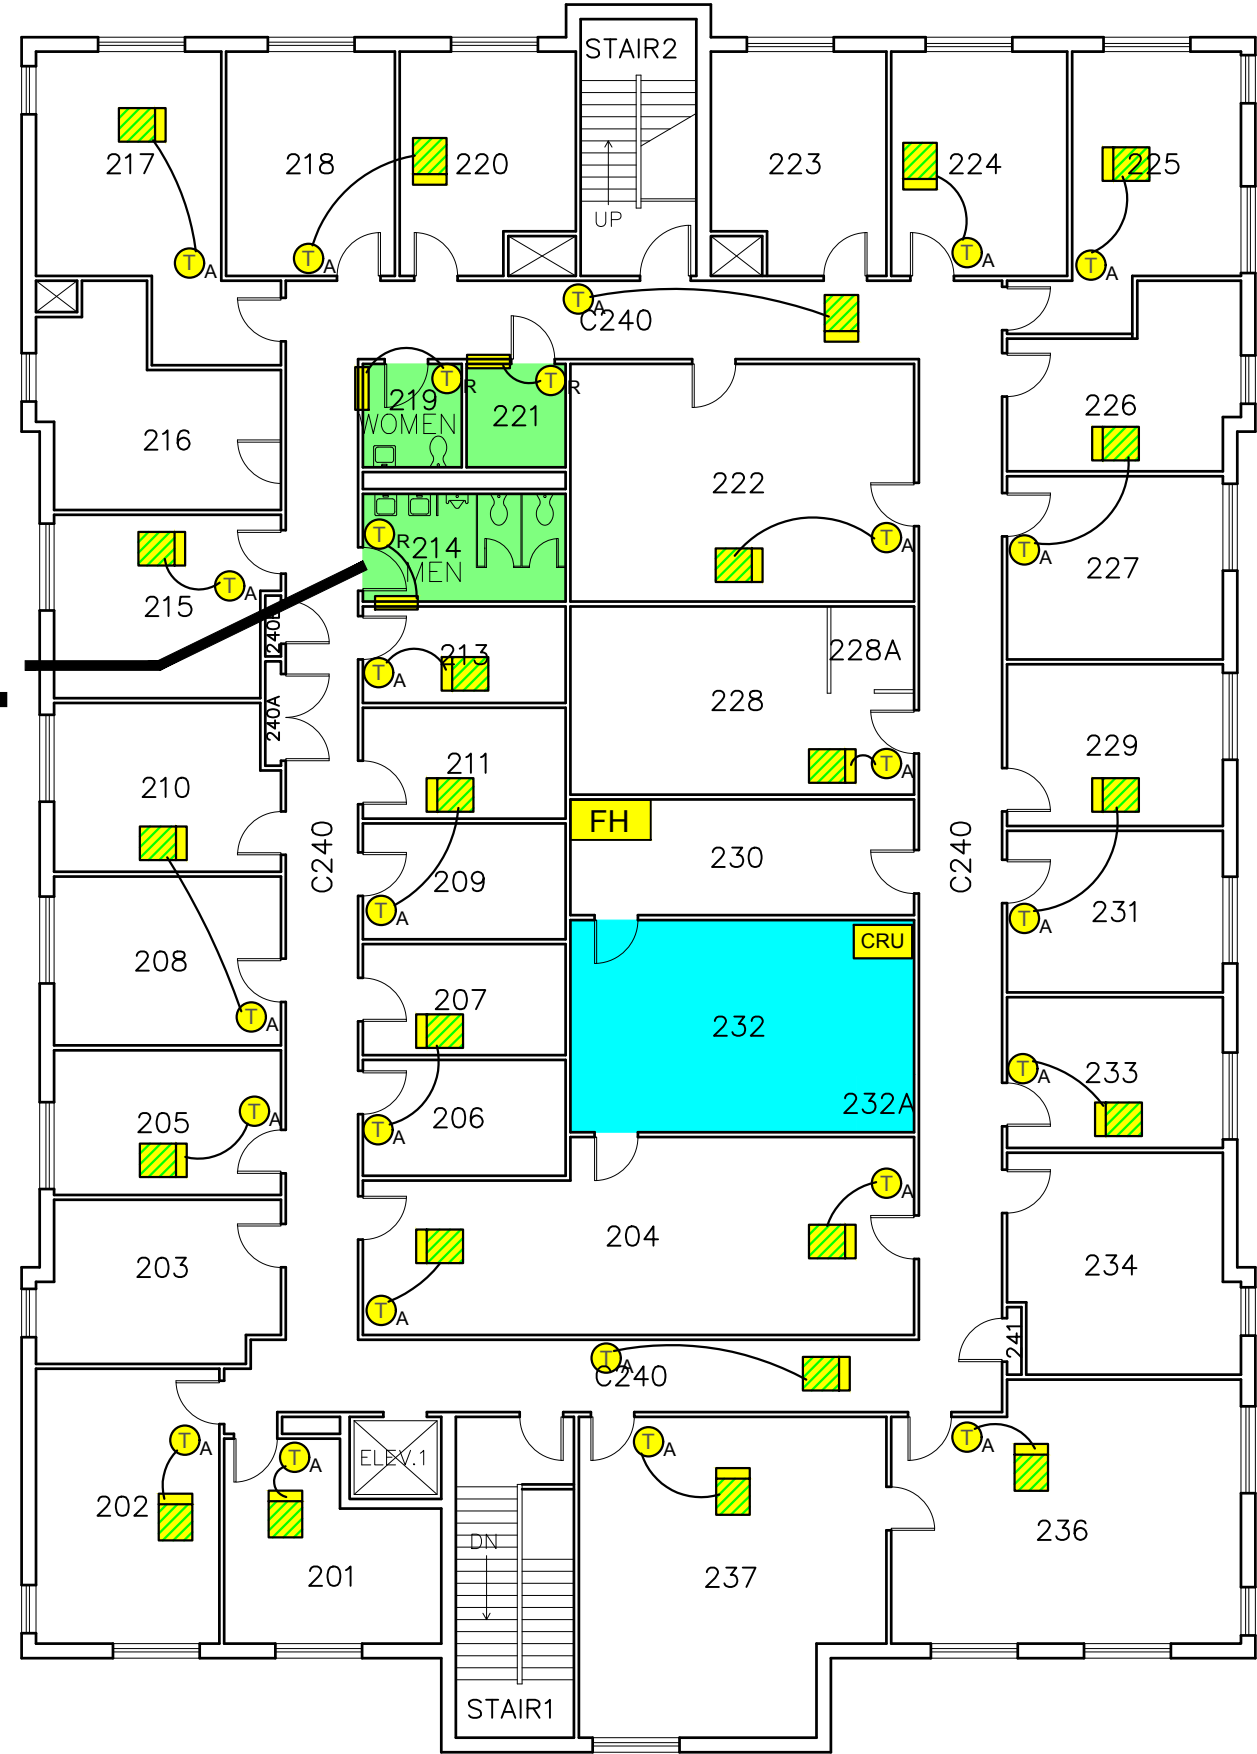

SECOND FLOOR PLAN
 NORTH
 0 8 16 24 32 FEET



Facilities & Services
 Physical Plant Service Building
 1501 S. Oak St., Champaign, IL 61820

**CURRENT CONFIGURATIONS
 MEP SYSTEMS
 ASTRONOMY BUILDING
 BUILDING NO. 0300**

EXISTING CONDITIONS

#	Date	Revision Description
1	11/15/2016	FPK - LAST RCX UPDATE

Project:	Date:
Reviewed: XXX	Drawn: ASR
07/20/2017	

**SECOND FLOOR
 EXHAUST ZONES
 PLANS**

V-703