

**The  
Prairie  
at  
Florida  
and  
Orchard**

New plantings and prairie plantings maintained at or behind setback line

Prairie plant display gardens with informal drifts

Prairie grasses border at formal garden

Prairie plant formal garden with paver edge on axis with President's House

Wood ramp and viewing platform


Accessible paving walkway

5 parking spaces (1 accessible)


Six foot wide mown pathways


Existing prairie plantings

Prairie rest/info station

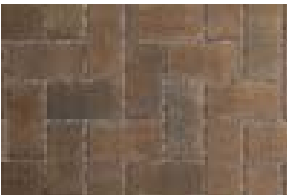

Permeable paving at walkway

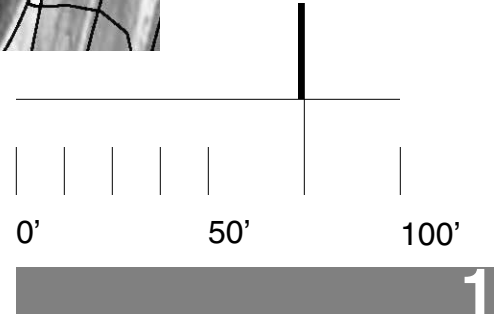

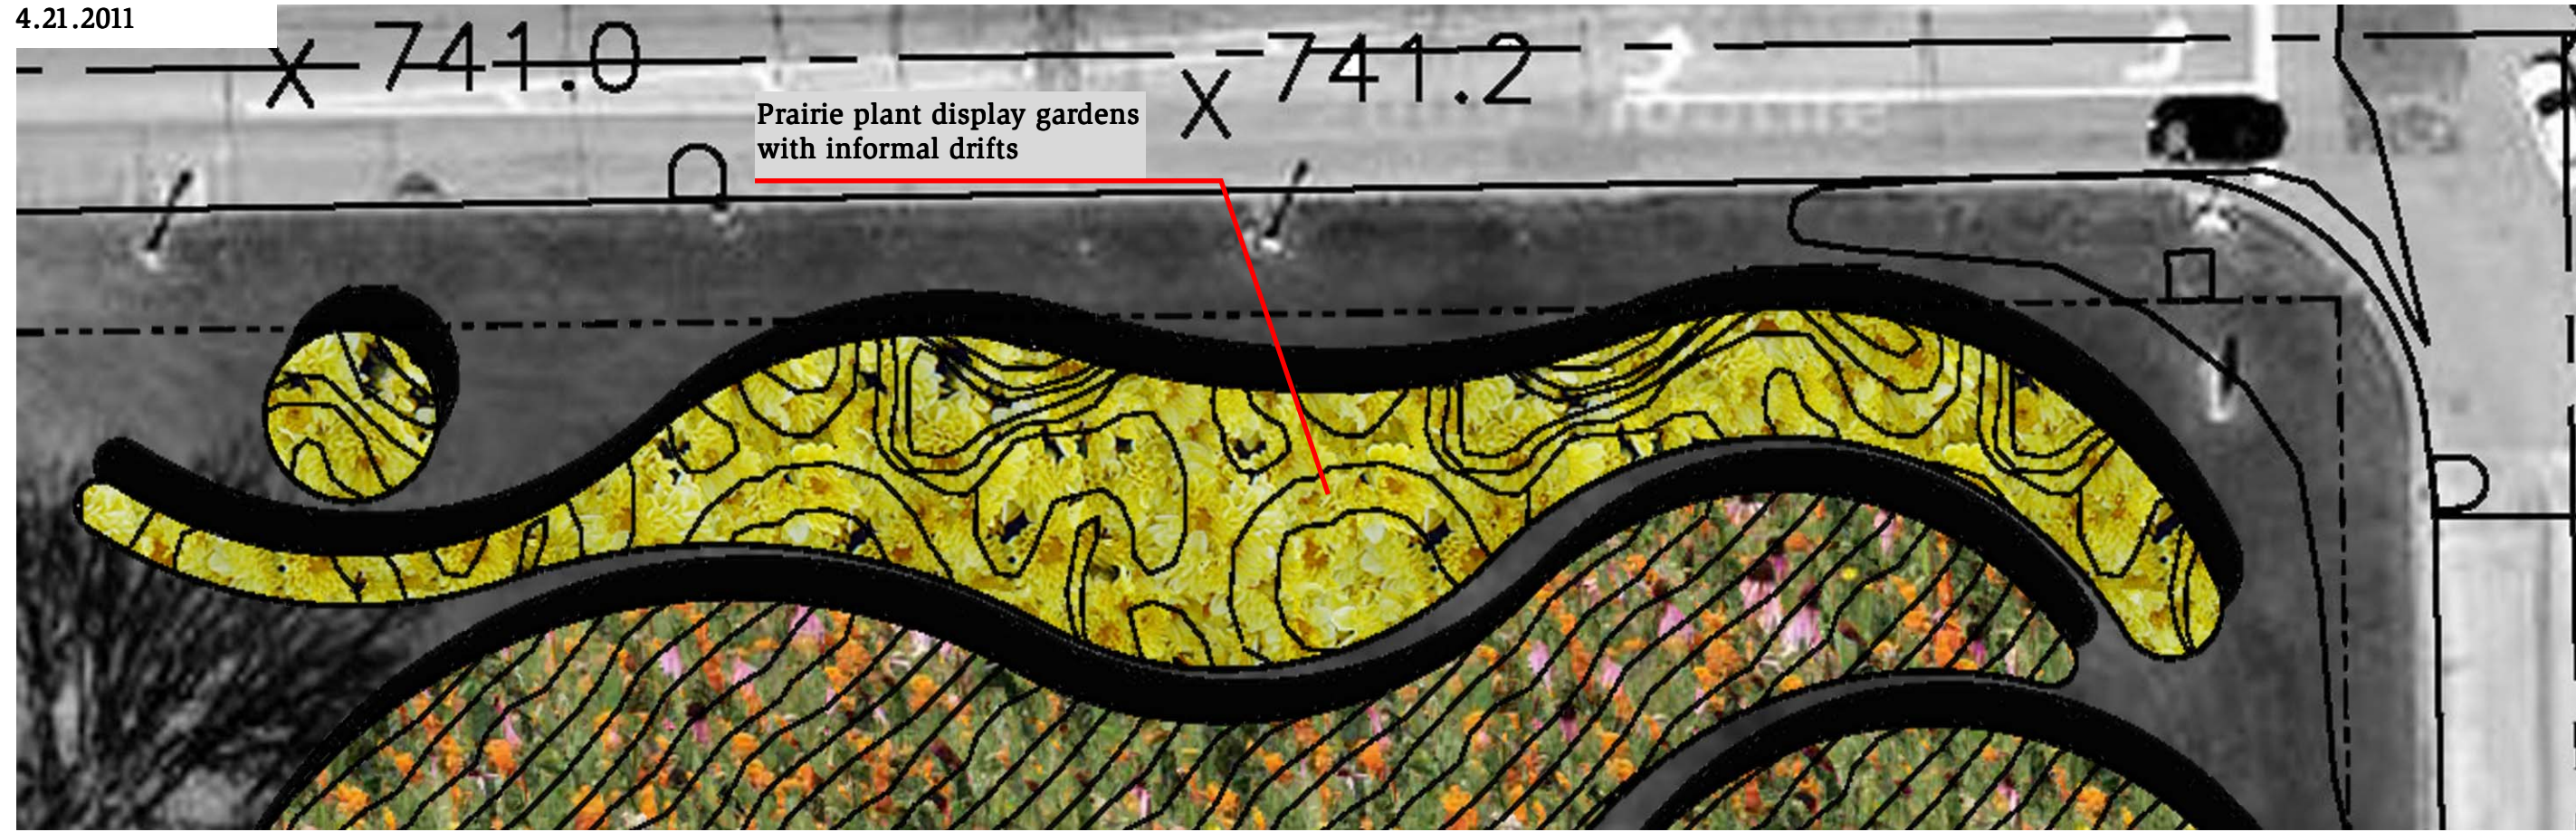


# The Prairie at Florida and Orchard



*Veronicastrum virginicum* Culver's root



*Eryngium yuccifolium* rattlesnake master

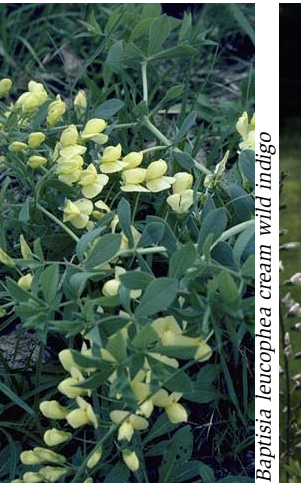

*Baptisia leucophea* cream wild indigo



*Baptisia leucophea* cream wild indigo



*Coreopsis tripteris* tall coreopsis



*Ratibida pinnata* yellow coneflower



*Baptisia leucophea* cream wild indigo



*Zizia aurea* golden Alexanders



*Silphium laciniatum* compass plant



*Asclepias tuberosa* orange butterfly weed



*Monarda fistulosa* bee balm



*Vernonia fasciculata* common ironweed



*Echinacea purpurea* purple coneflower



*Echinacea pallida* pale purple coneflower



*Aster novae-angliae* New England aster




*Liatris pycnostachya* blazing star




*Sporobolus heterolepis* prairie dropseed



*Panicum virgatum* switch grass

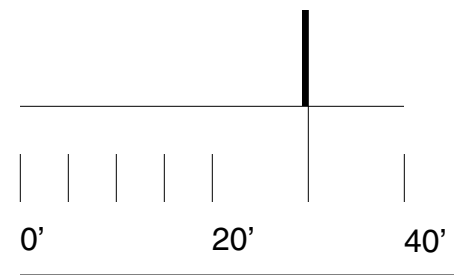

# The Prairie at Florida and Orchard

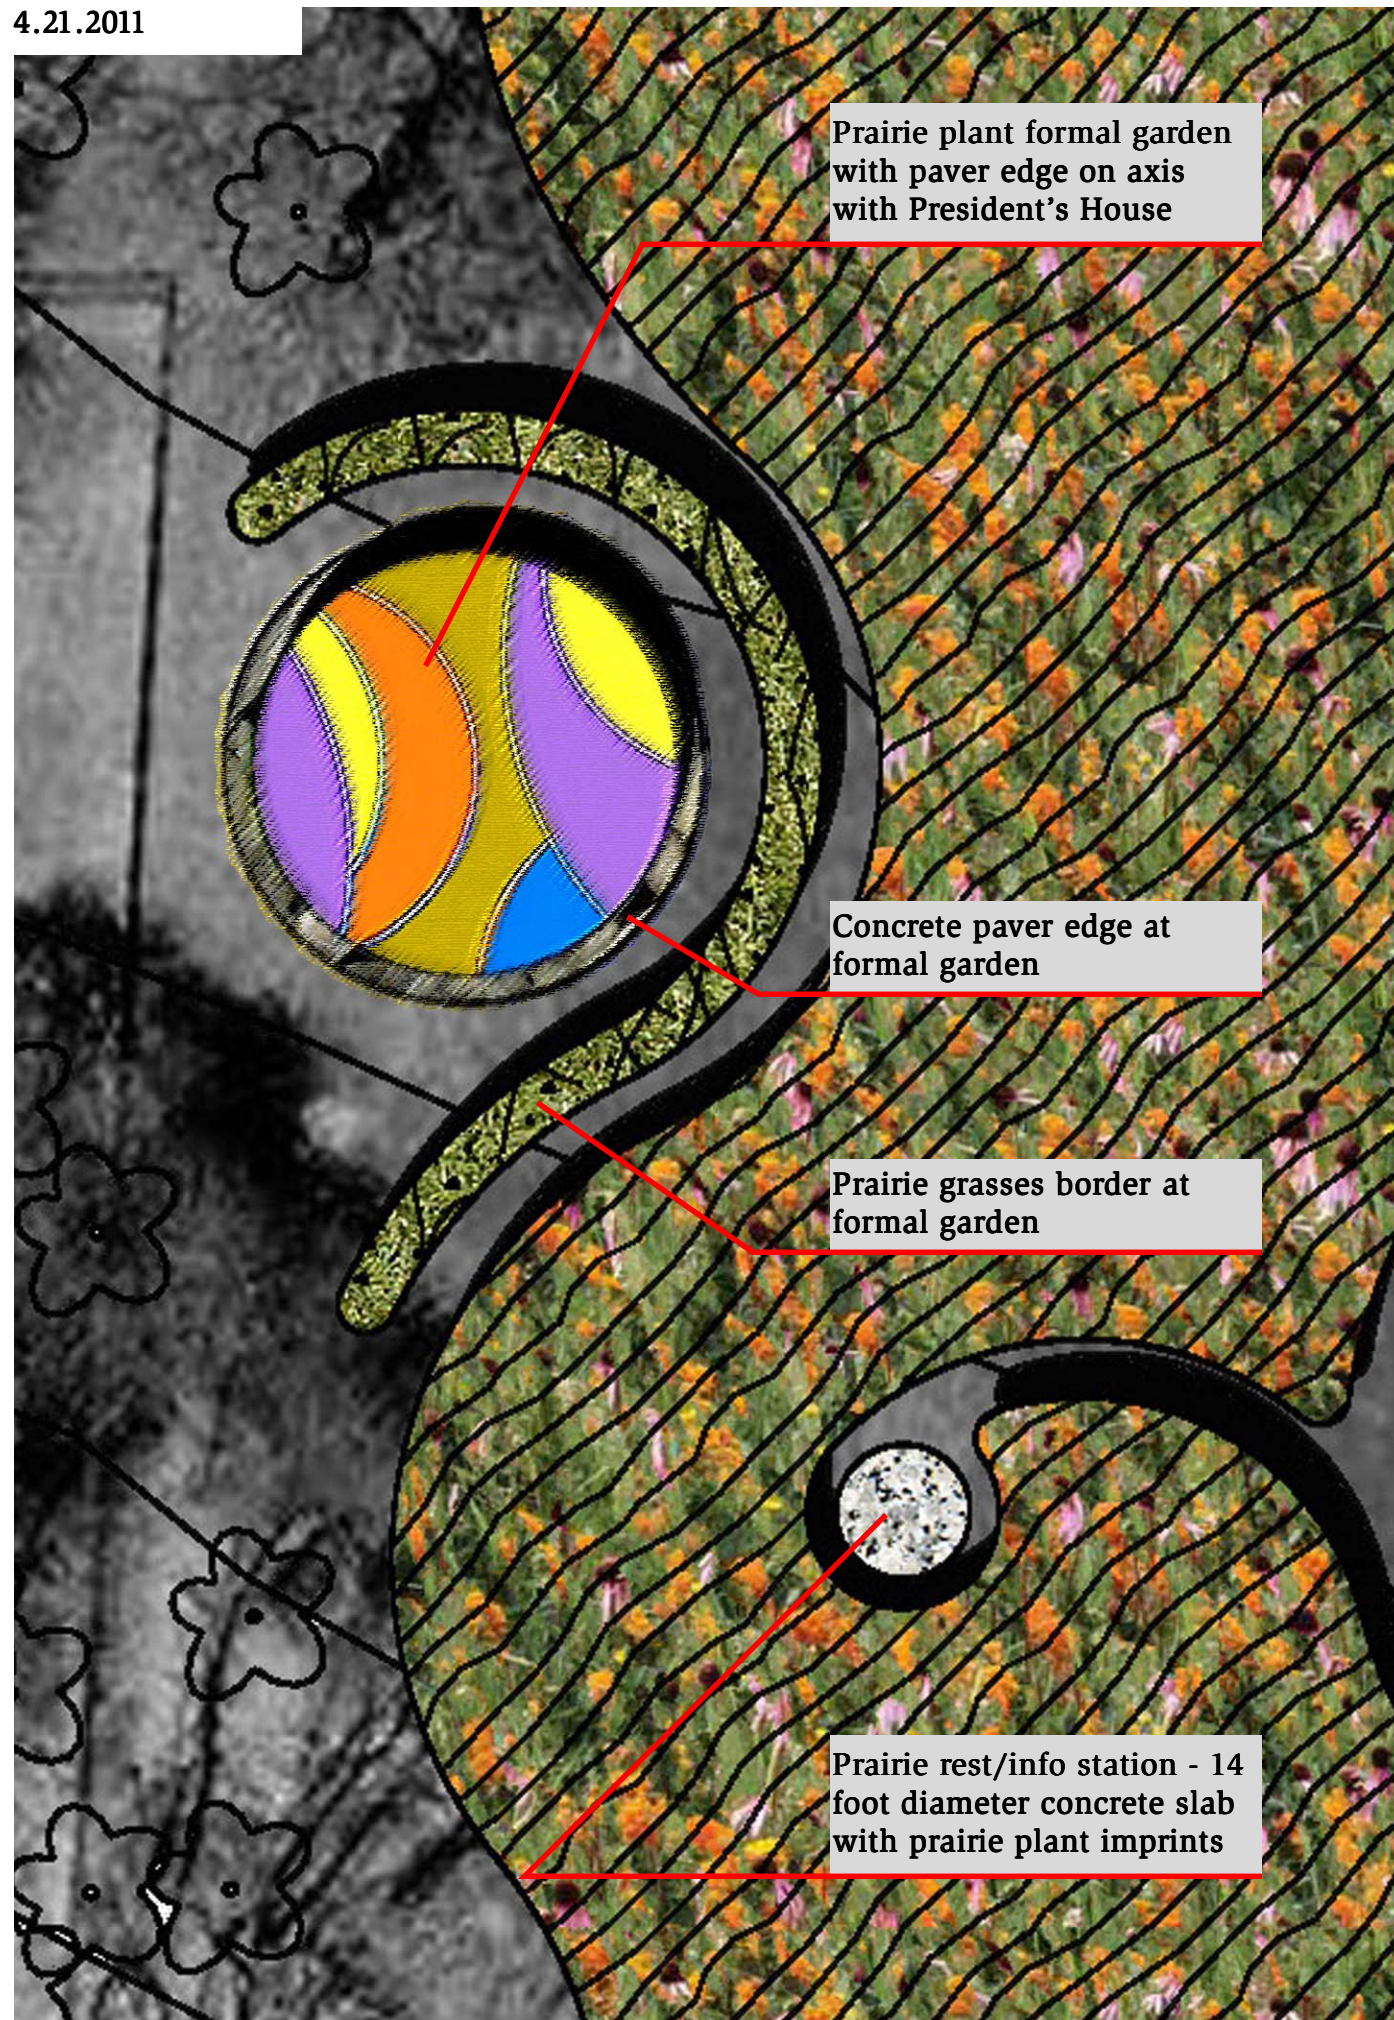

Prairie plant formal garden with paver edge on axis with President's House

Concrete paver edge at formal garden

Prairie grasses border at formal garden

Prairie rest/info station - 14 foot diameter concrete slab with prairie plant imprints



*Ratibida pinnata* yellow coneflower



*Rudbeckia hirta* black-eyed Susan



*Echinacea purpurea* purple coneflower



*Aster laevis* smooth aster



*Aster novae-angliae* New England aster



*Liatis pycnostachya* blazing star



*Asclepias tuberosa* orange butterfly weed




*Silene regia* royal catchfly



*Bouteloua curtipendula* side-oats grama




*Schizachyrium scoparium* little bluestem

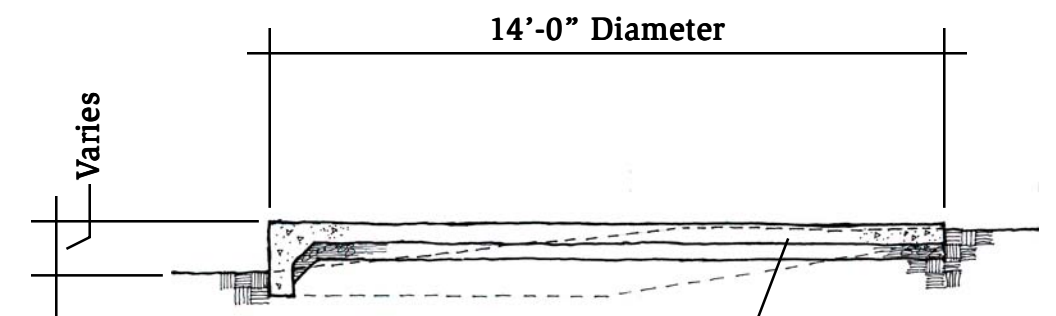

Concrete slab with prairie plant imprints with curb at perimeter to allow existing slope of grade to be maintained



### Section at Rest/Info Station

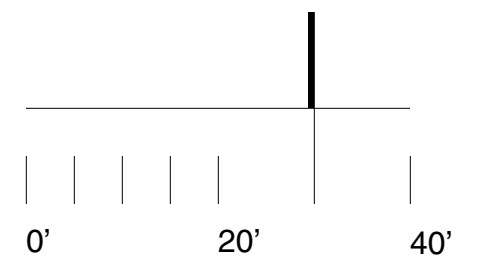



4.21.2011

james urban, asla


# The Prairie at Florida and Orchard

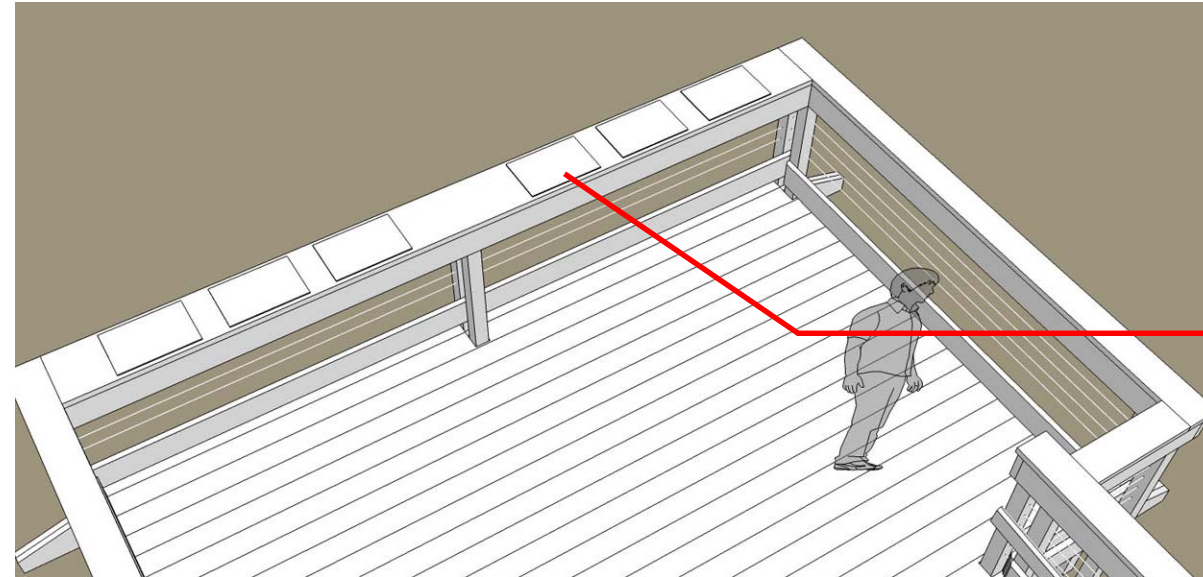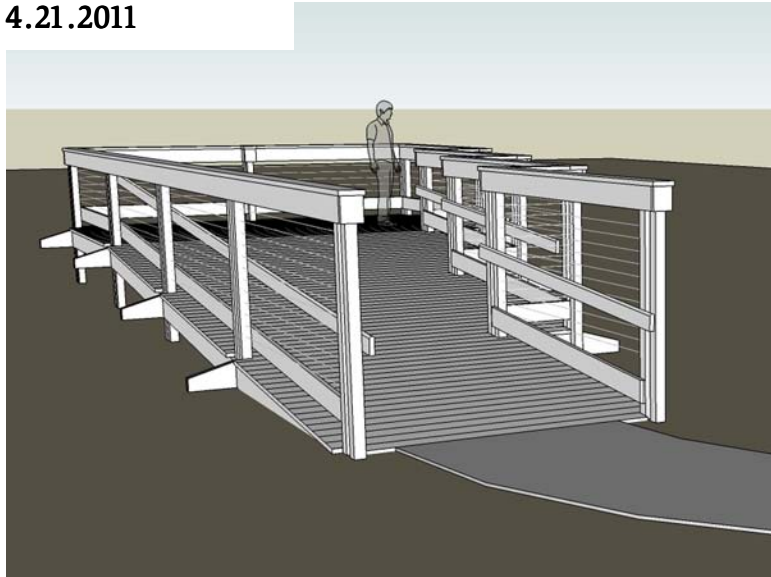

Interpretive signage

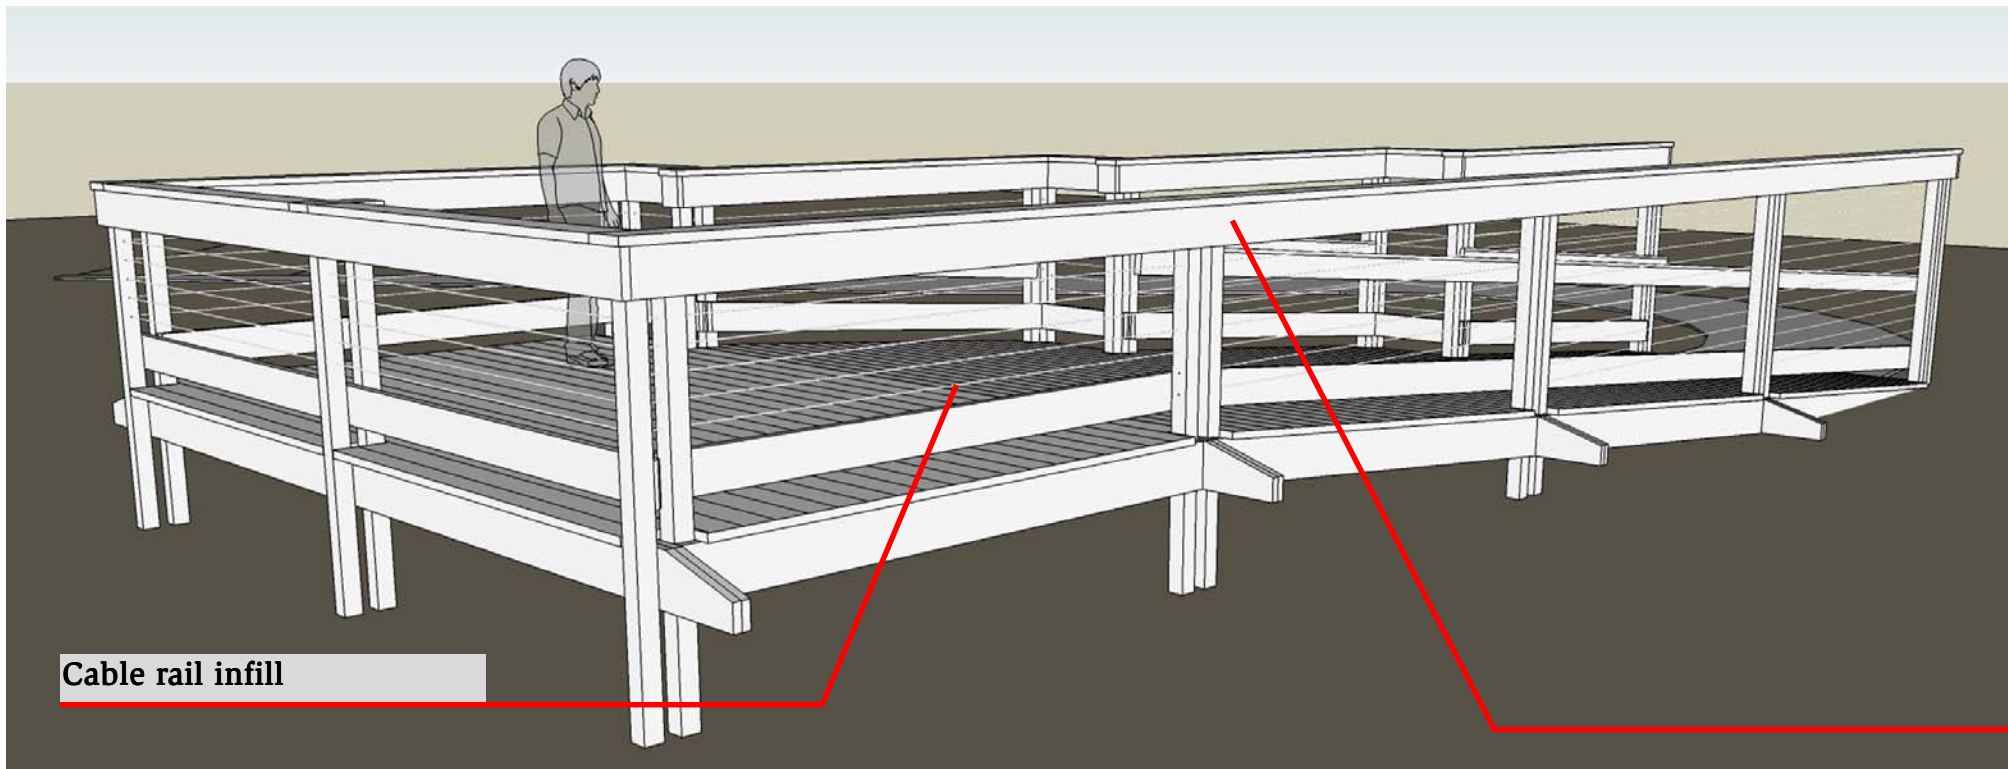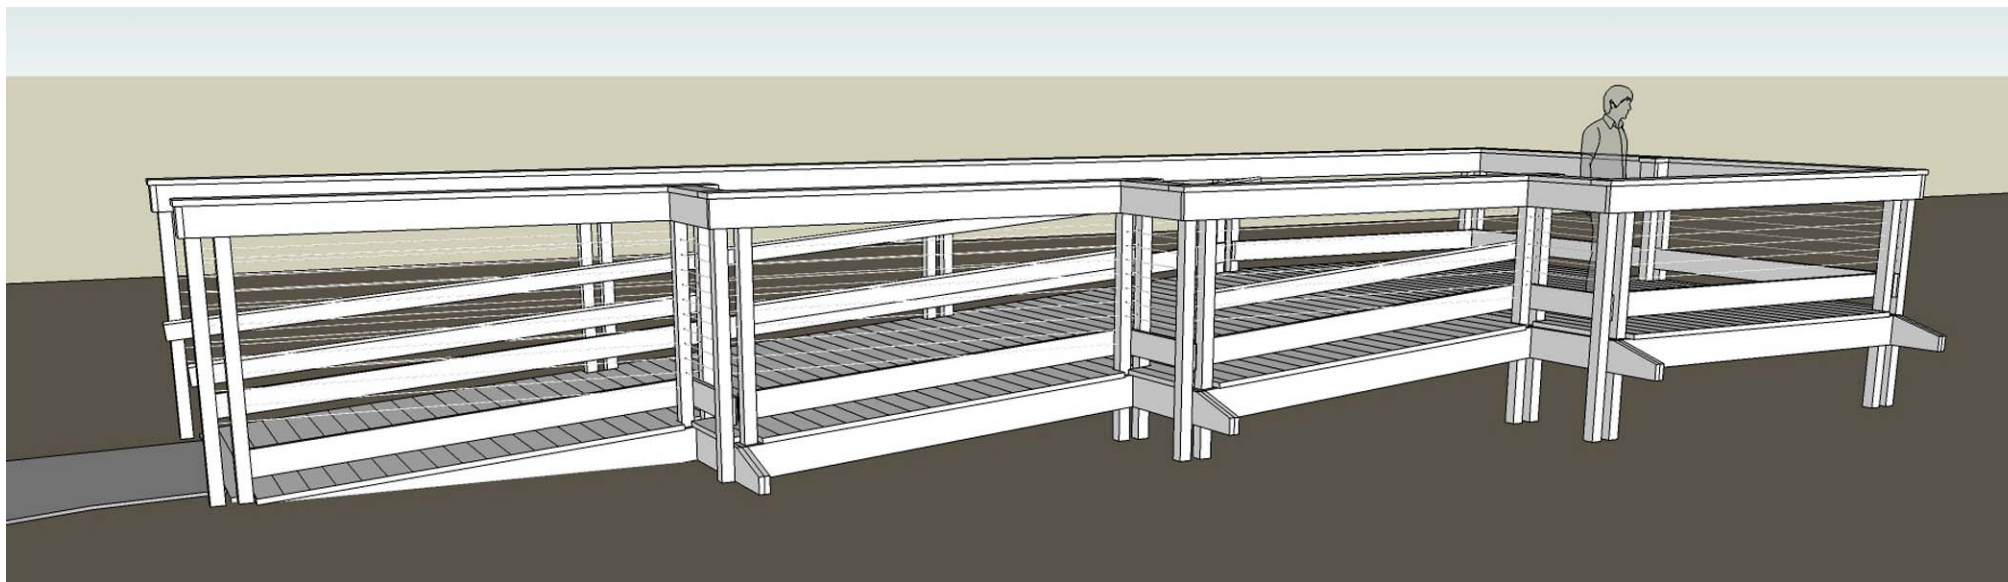

Cable rail infill

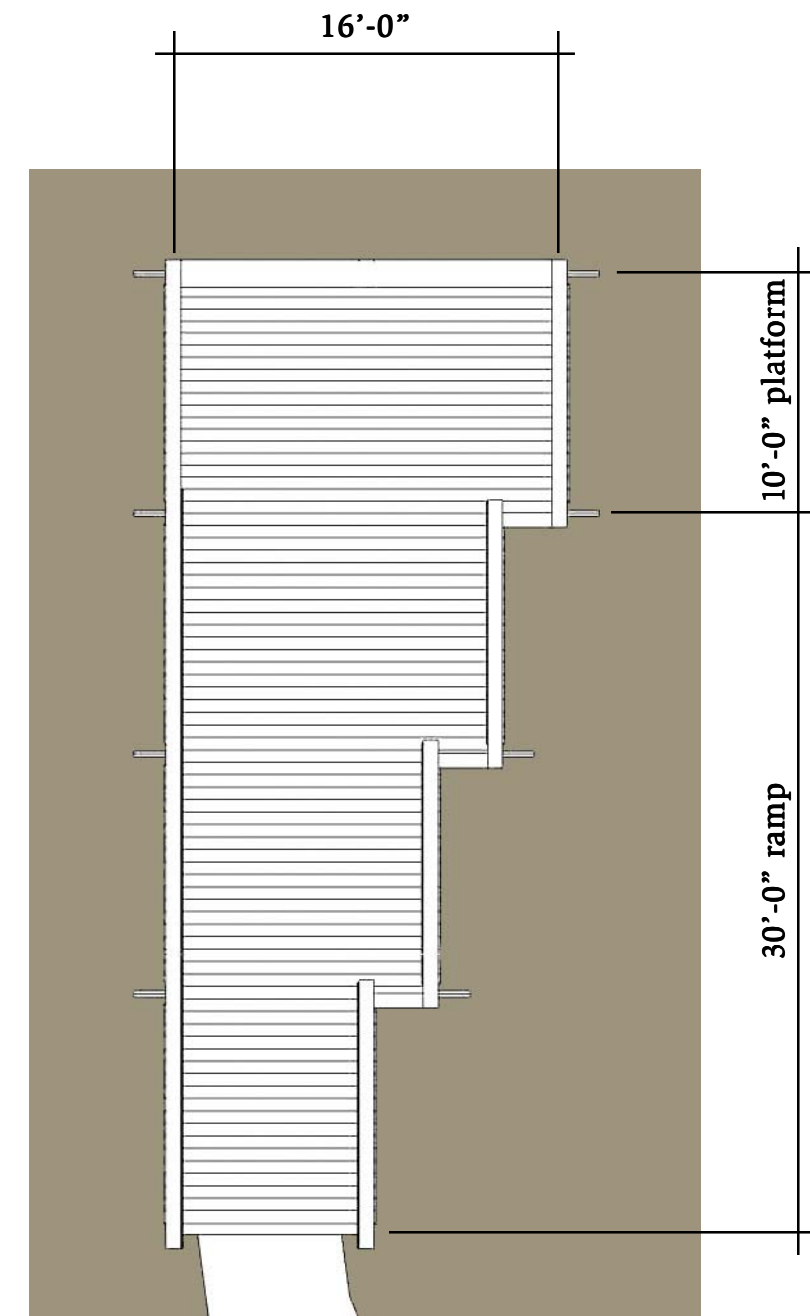

Plan at wood ramp and viewing platform

Pressure treated "CederTone" wood for handrails, decking, posts, and support structure