


Electric Vehicle Installation Specifications

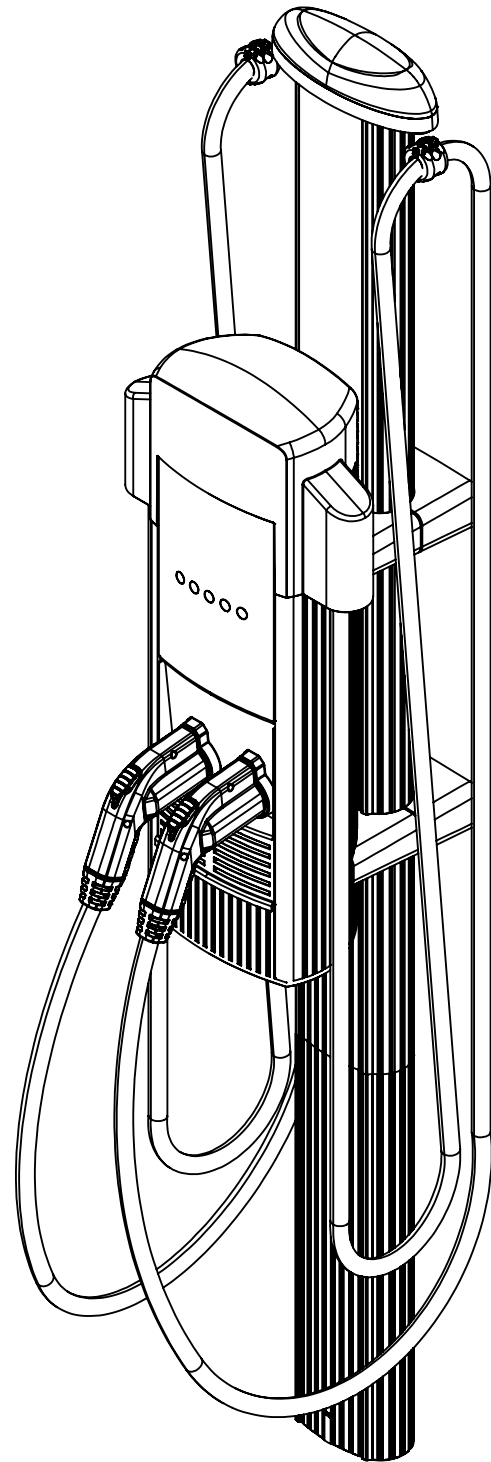


Recommendations:

- Each Electric Vehicle Charging station should have two parking spaces with two retractable charging cables.
- Each parking space should have the appropriate signage approved by the University of Illinois Parking Department.

Before Installing:


- Ensure that wiring, circuit protection, and metering is in place at the installation location.
- Ensure adequate signal strength and cellular coverage is available at installation location.
- Make sure each station is located within 150 feet "line of sight" of an entrance.
- Review the contents on the installation guide before proceeding with installation steps.
- Be sure to consult the Post-Installation Checklist in the installation guide to ensure proper settings.

Installation Sequence Overview:

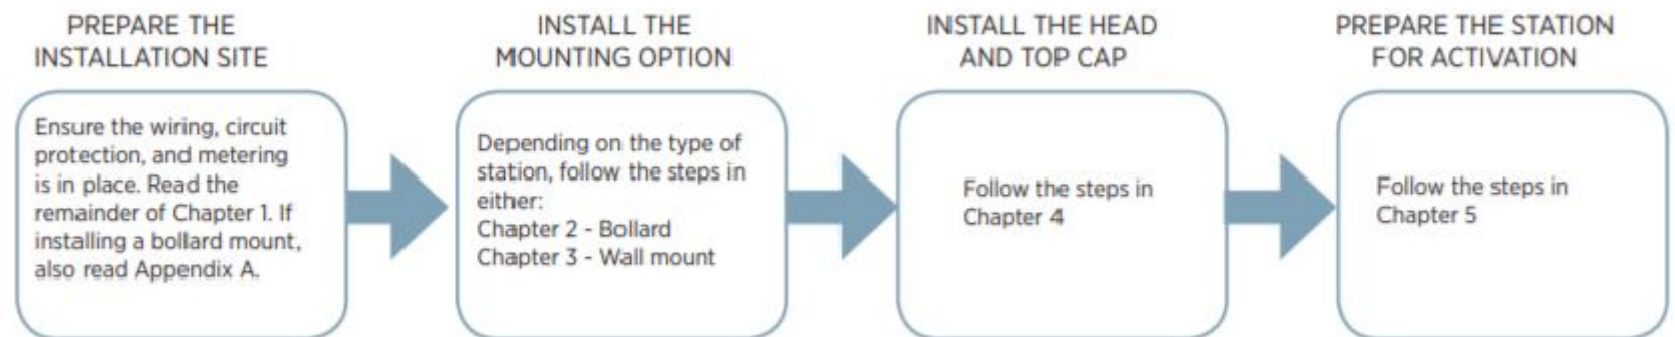

Date: 4/27/2020		
SIZE	DWG. NO.	REV
B	ChargePoint	
SCALE: 1:16 WEIGHT:		SHEET 1 OF 2

Electric Vehicle Installation Specifications

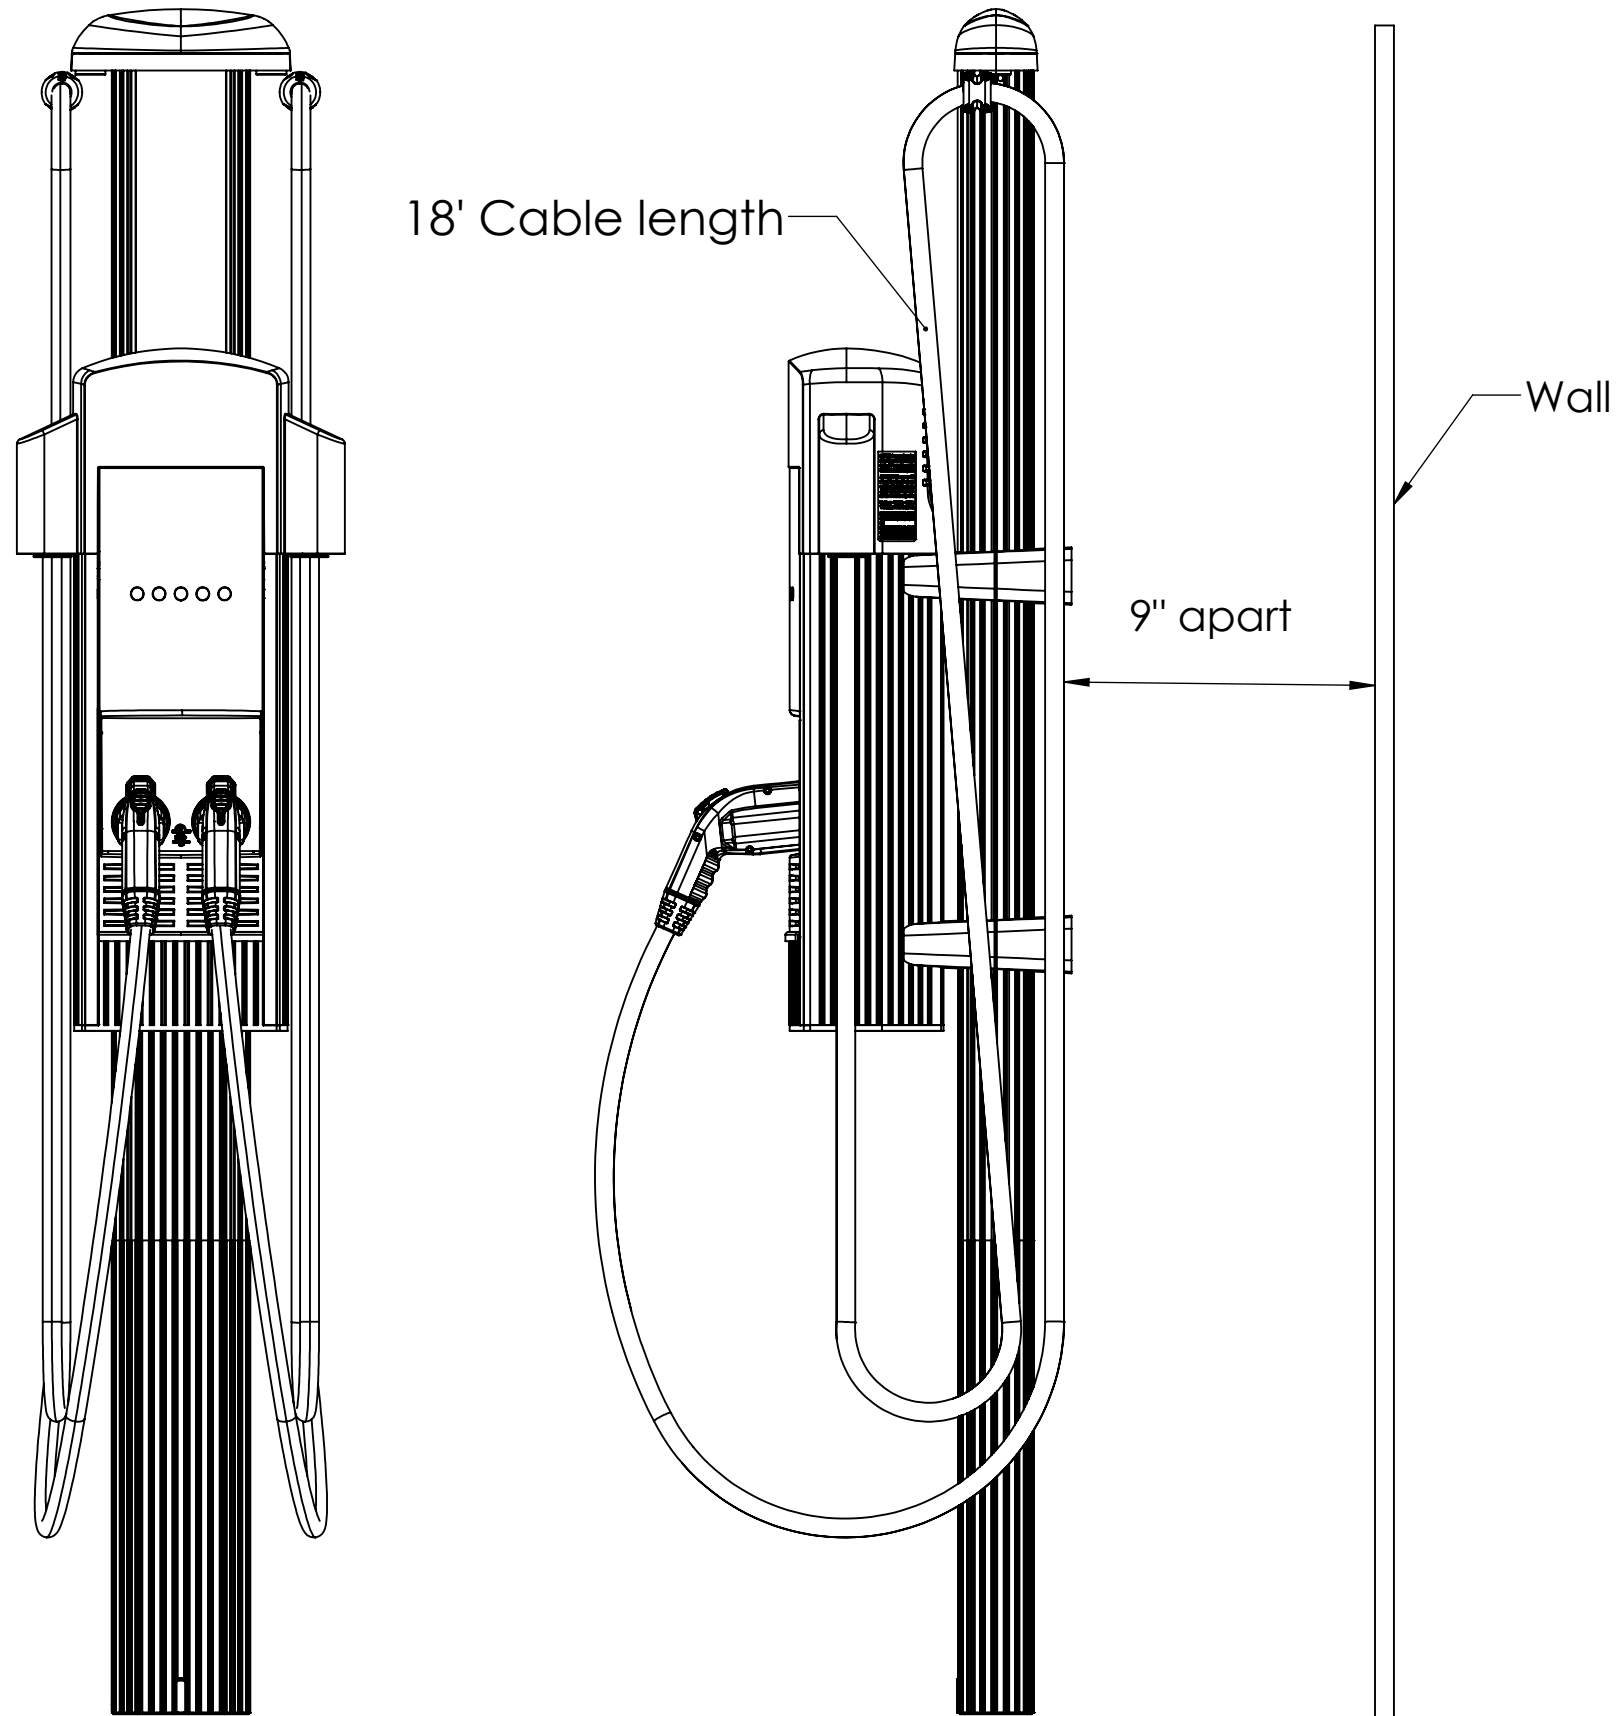

Date: 4/27/2020		
SIZE	DWG. NO.	REV
B	ChargePoint	
SCALE: 1:16	WEIGHT:	SHEET 2 OF 2