


NOTE:

- A. AS DETERMINED BY THE ARCHITECTURAL REVIEW COMMITTEE, SOME RECEPTACLES WILL BE MOUNTED AT ONLY 4" OFF OF THE GROUND. POST HEIGHT TO BE REDUCED ACCORDINGLY.
- B. TEXT TO BE 3M STICKERS, "LANDFILL" TO BE WHITE LETTERS. "RECYCLING" TO BE WHITE LETTERS ON BLUE BACKGROUND WITH (2) WHITE LOGOS.
- C. ALL MATERIALS TO BE PAINTED BLACK, INCLUDING BOLTS AND HARDWARE.

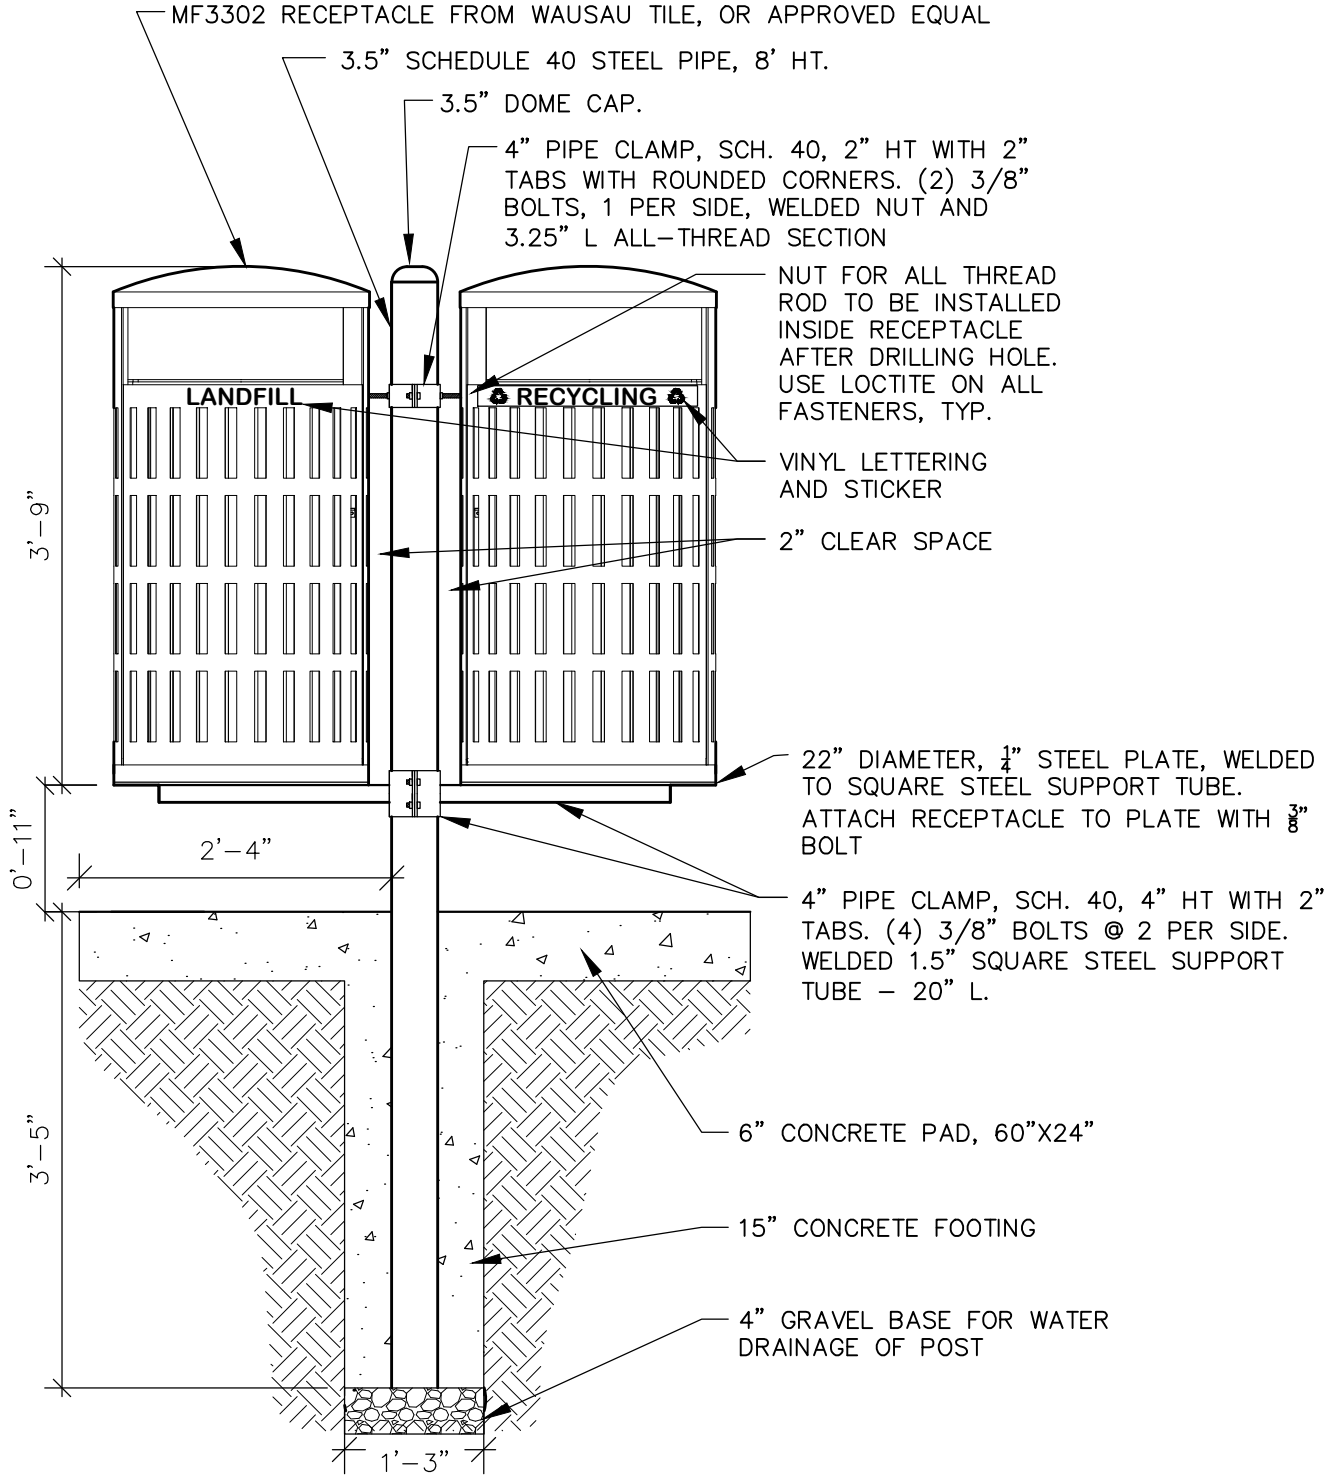

STANDARD DUAL BIN CONFIGURATION

ADD-1:
Date: June 15, 2018
Dwg. No.: xx xx xx-1

RECYCLING AND LITTER RECEPTACLE