

AREA WITH VIEWS  
 AREA WITH NO VIEWS  
 NON-REGULARLY OCCUPIED SPACE


NORTH  
**FIRST FLOOR LEED IEQ 8.2 - Views**  
 1/4" = 1'-0"

SET DESCRIPTION	DATE
ISSUE FOR BID	01.06.2015
REVISION	DATE

PROJECT NAME  
**UNIVERSITY OF ILLINOIS AT URBANA - CHAMPAIGN**  
**SURVEYING BUILDING**  
**(#0059) RENOVATION**  
 607 EAST GREGORY DRIVE  
 CHAMPAIGN, IL 61801

SHEET TITLE  
**FIRST FLOOR VIEWS**

SEAL	PROJECT NO. 7141860
	UNIVERSITY PROJECT NO. U14072
	SHEET NO. <b>IEQ8.2</b>

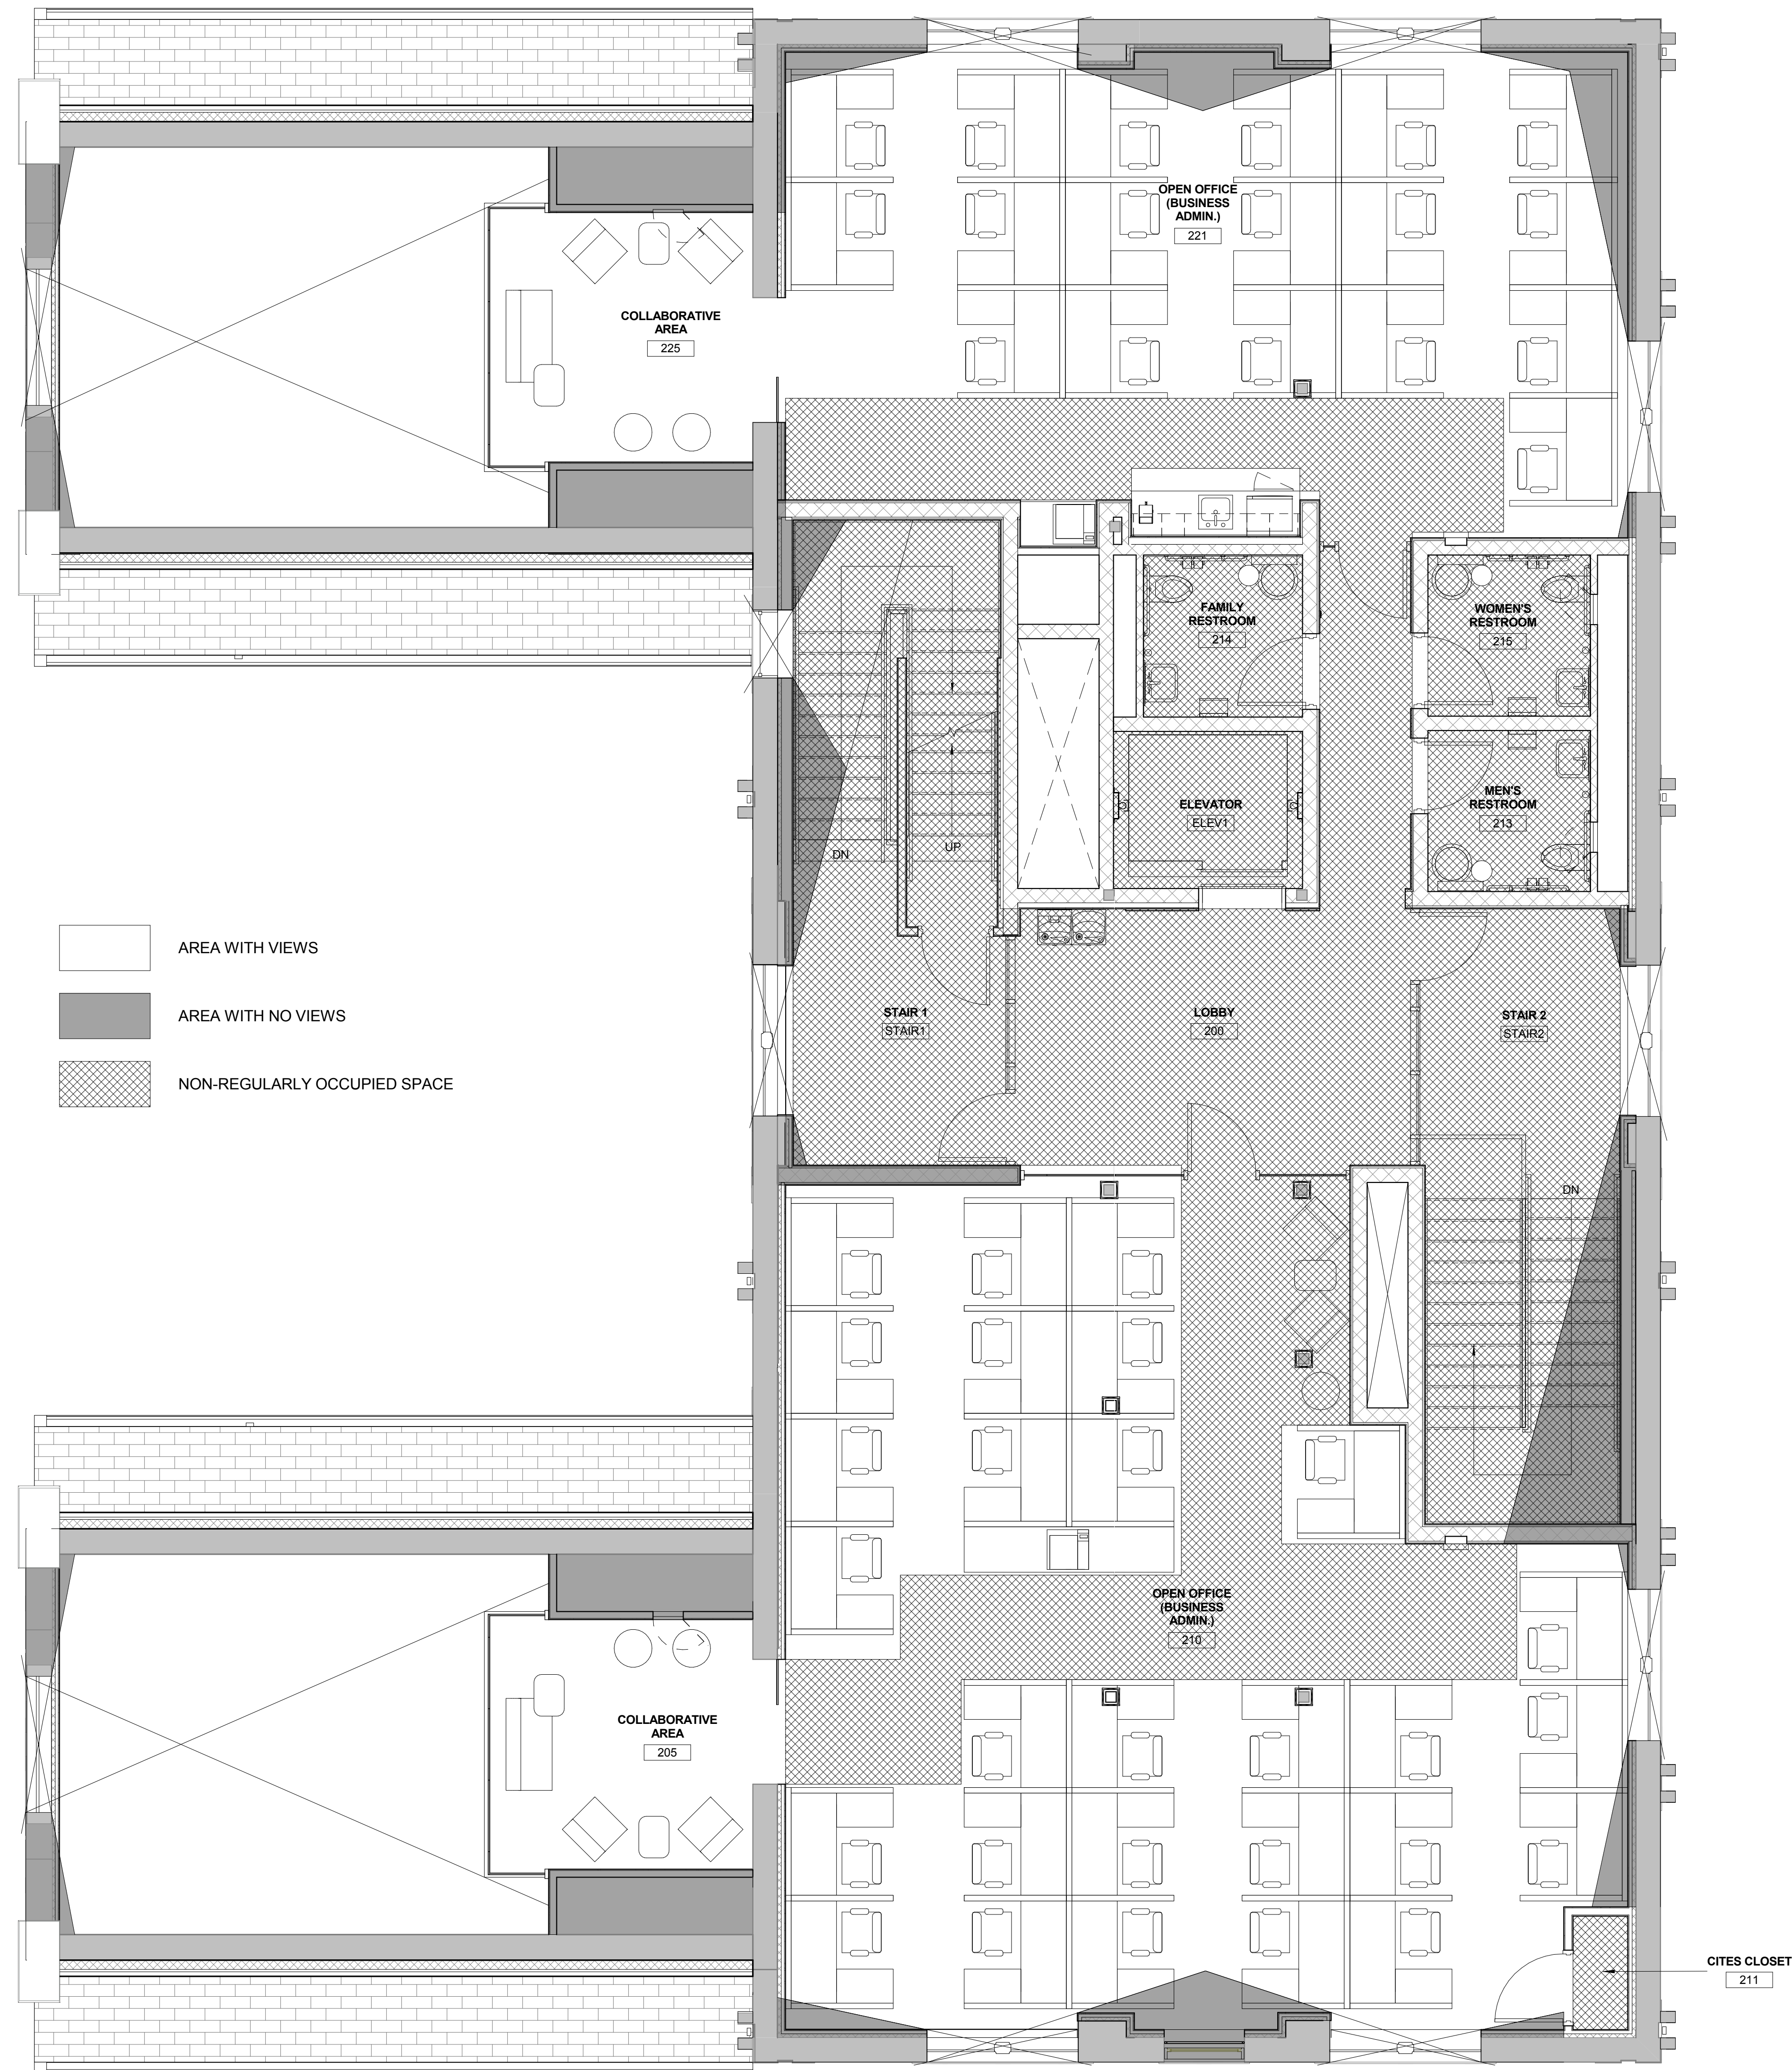

AREA WITH VIEWS  
 AREA WITH NO VIEWS  
 NON-REGULARLY OCCUPIED SPACE

N NORTH  
**SECOND FLOOR LEED IEQ 8.2 - Views**  
 1/4" = 1'-0"

SET DESCRIPTION	DATE
ISSUE FOR BID	01.06.2015
REVISION	DATE

PROJECT NAME  
**UNIVERSITY OF ILLINOIS AT URBANA - CHAMPAIGN**  
**SURVEYING BUILDING**  
**(#0059) RENOVATION**  
 607 EAST GREGORY DRIVE  
 CHAMPAIGN, IL 61801

SHEET TITLE  
**SECOND FLOOR VIEWS**

SEAL	PROJECT NO.
	7141860
	UNIVERSITY PROJECT NO.
	U14072
	SHEET NO.

**IEQ8.21**