

GENERAL FURNITURE PLAN NOTES

A. ALL FURNITURE AND APPLIANCES TO BE PROVIDED AND INSTALLED BY GENERAL TRADES CONTRACTOR U.N.O. FINAL ELECTRICAL CONNECTIONS TO WORKSTATIONS TO BE BY ELECTRICAL CONTRACTOR.


RECLYCLING CONTAINERS - 30 GAL FOR DISPOSAL SEPARATION - SEE PHOTO 4879.JPG



DESIGN ORGANIZATION
 Planning | Architecture | Engineering | Interior Design
 440 North Wells | Suite 320
 Chicago, Illinois 60654 | 312.324.5500
 www.designorg.com

KEYNOTES

- 11.05 TELEVISIONS MONITOR F.O.I.O. - MOUNTING BRACKET TO BE F.O.I.C. PROVIDE BLOCKING AS REQUIRED
- 11.08 MICROWAVE - F.C.I.C. - REFER TO SPECIFICATIONS.
- 11.10 COFFEE MAKER - F.O.I.O.
- 11.11 PRINTER ON MOBILE CART F.O.I.O.
- 12.03 SANITARY NAPKIN DISPOSAL - F.C.I.C. REFER TO SPECIFICATIONS.
- 12.10 VENDING MACHINE F.O.I.O.
- 12.11 LOCKER - F.C.I.C.
- 12.13 1/4" BACK PAINTED GLASS ON Z-CLIP MOUNTING STRIPS - REFER TO SPECIFICATIONS AND INTERIOR ELEVATIONS.
- 12.14 WOOD CONFERENCE TABLE - F.O.I.O.
- 12.15 TRASH CONTAINER - F.C.I.C.
- 13.01 REFRIGERATOR - F.C.I.C. - REFER TO SPECIFICATIONS.

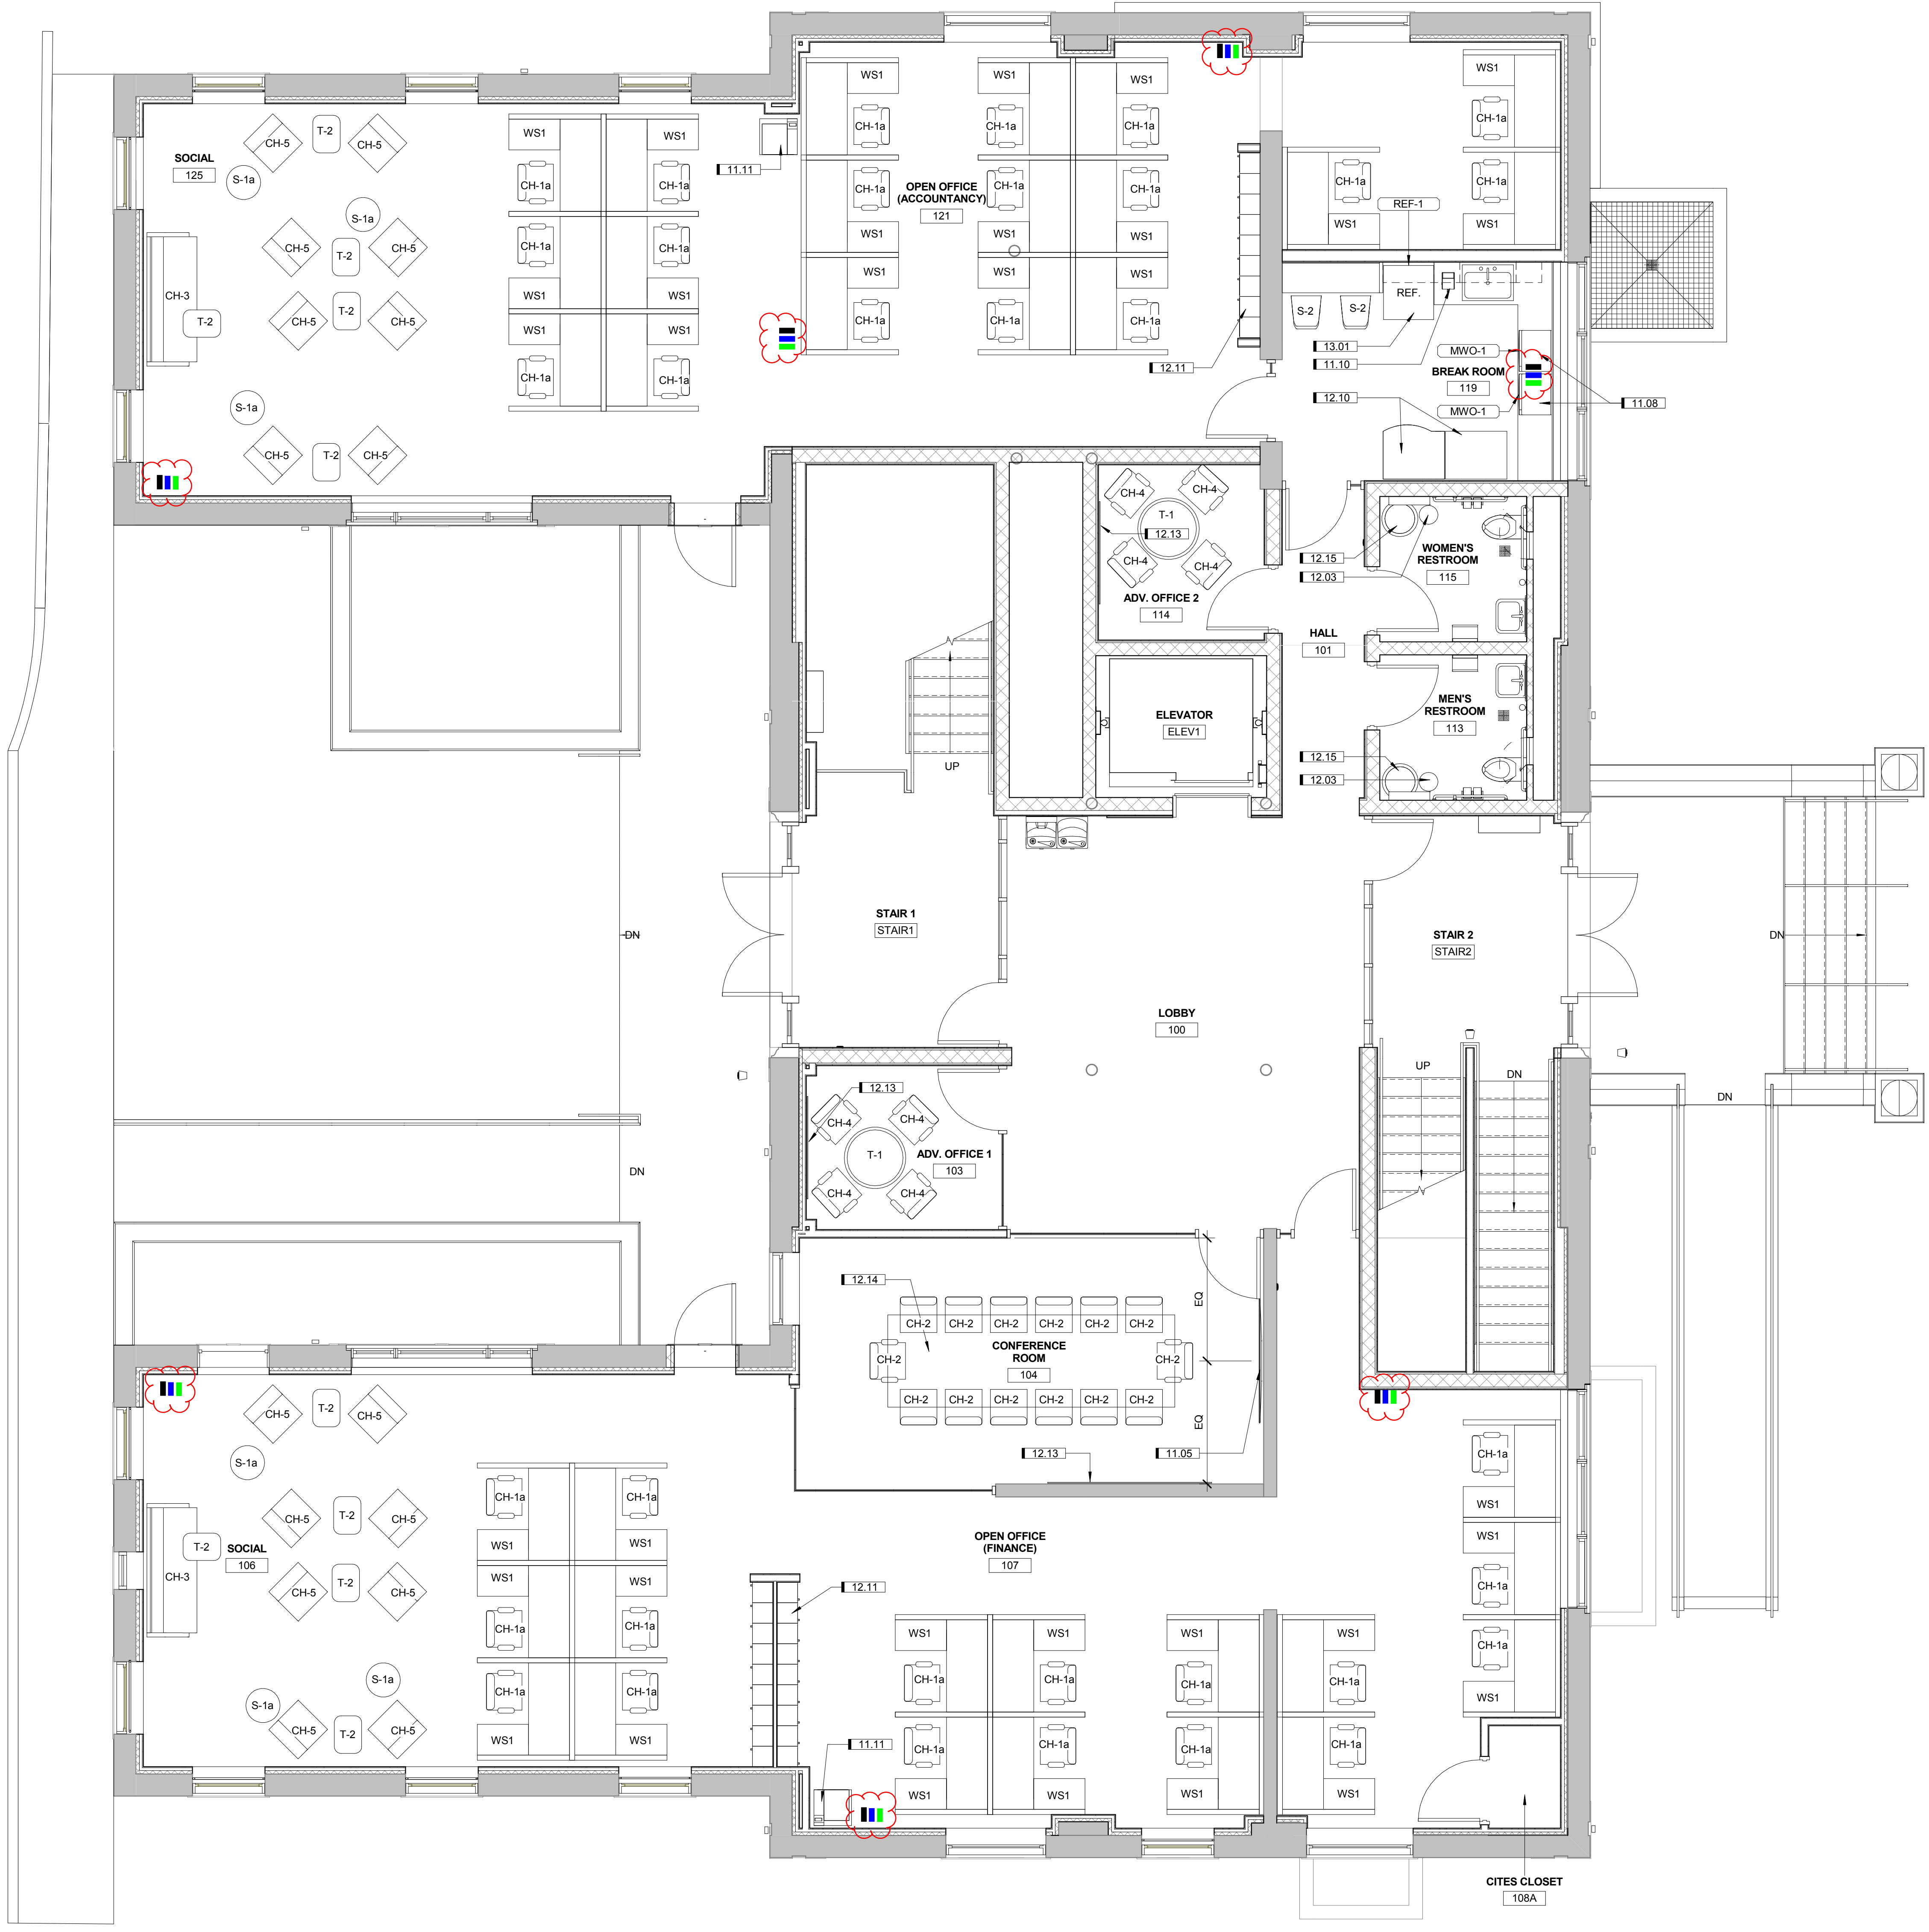

FIRST FLOOR FURNITURE PLAN
 1/4" = 1'-0"

SET DESCRIPTION	DATE
ISSUE FOR BID	12.03.2015
REVISION	DATE

PROJECT NAME
 UNIVERSITY OF ILLINOIS AT URBANA - CHAMPAIGN
SURVEYING BUILDING (#0059) RENOVATION
 607 EAST GREGORY DRIVE
 CHAMPAIGN, IL 61801

SHEET TITLE
 FIRST FLOOR FURNITURE PLAN


SEAL	PROJECT NO. 7141860
	UNIVERSITY PROJECT NO. U14072
	SHEET NO. A151

C:\shiveh\141860\A151\Furniture.dwg
 12/29/15 2:35:33 PM
 Author
 Please consider the environment before printing

GENERAL FURNITURE PLAN NOTES

A. ALL FURNITURE AND APPLIANCES TO BE PROVIDED AND INSTALLED BY GENERAL TRADES CONTRACTOR U.N.O. FINAL ELECTRICAL CONNECTIONS TO WORKSTATIONS TO BE BY ELECTRICAL CONTRACTOR.

RECLYCLING CONTAINERS - 30 GAL FOR DISPOSAL SEPARATION - SEE PHOTO 4879.JPG

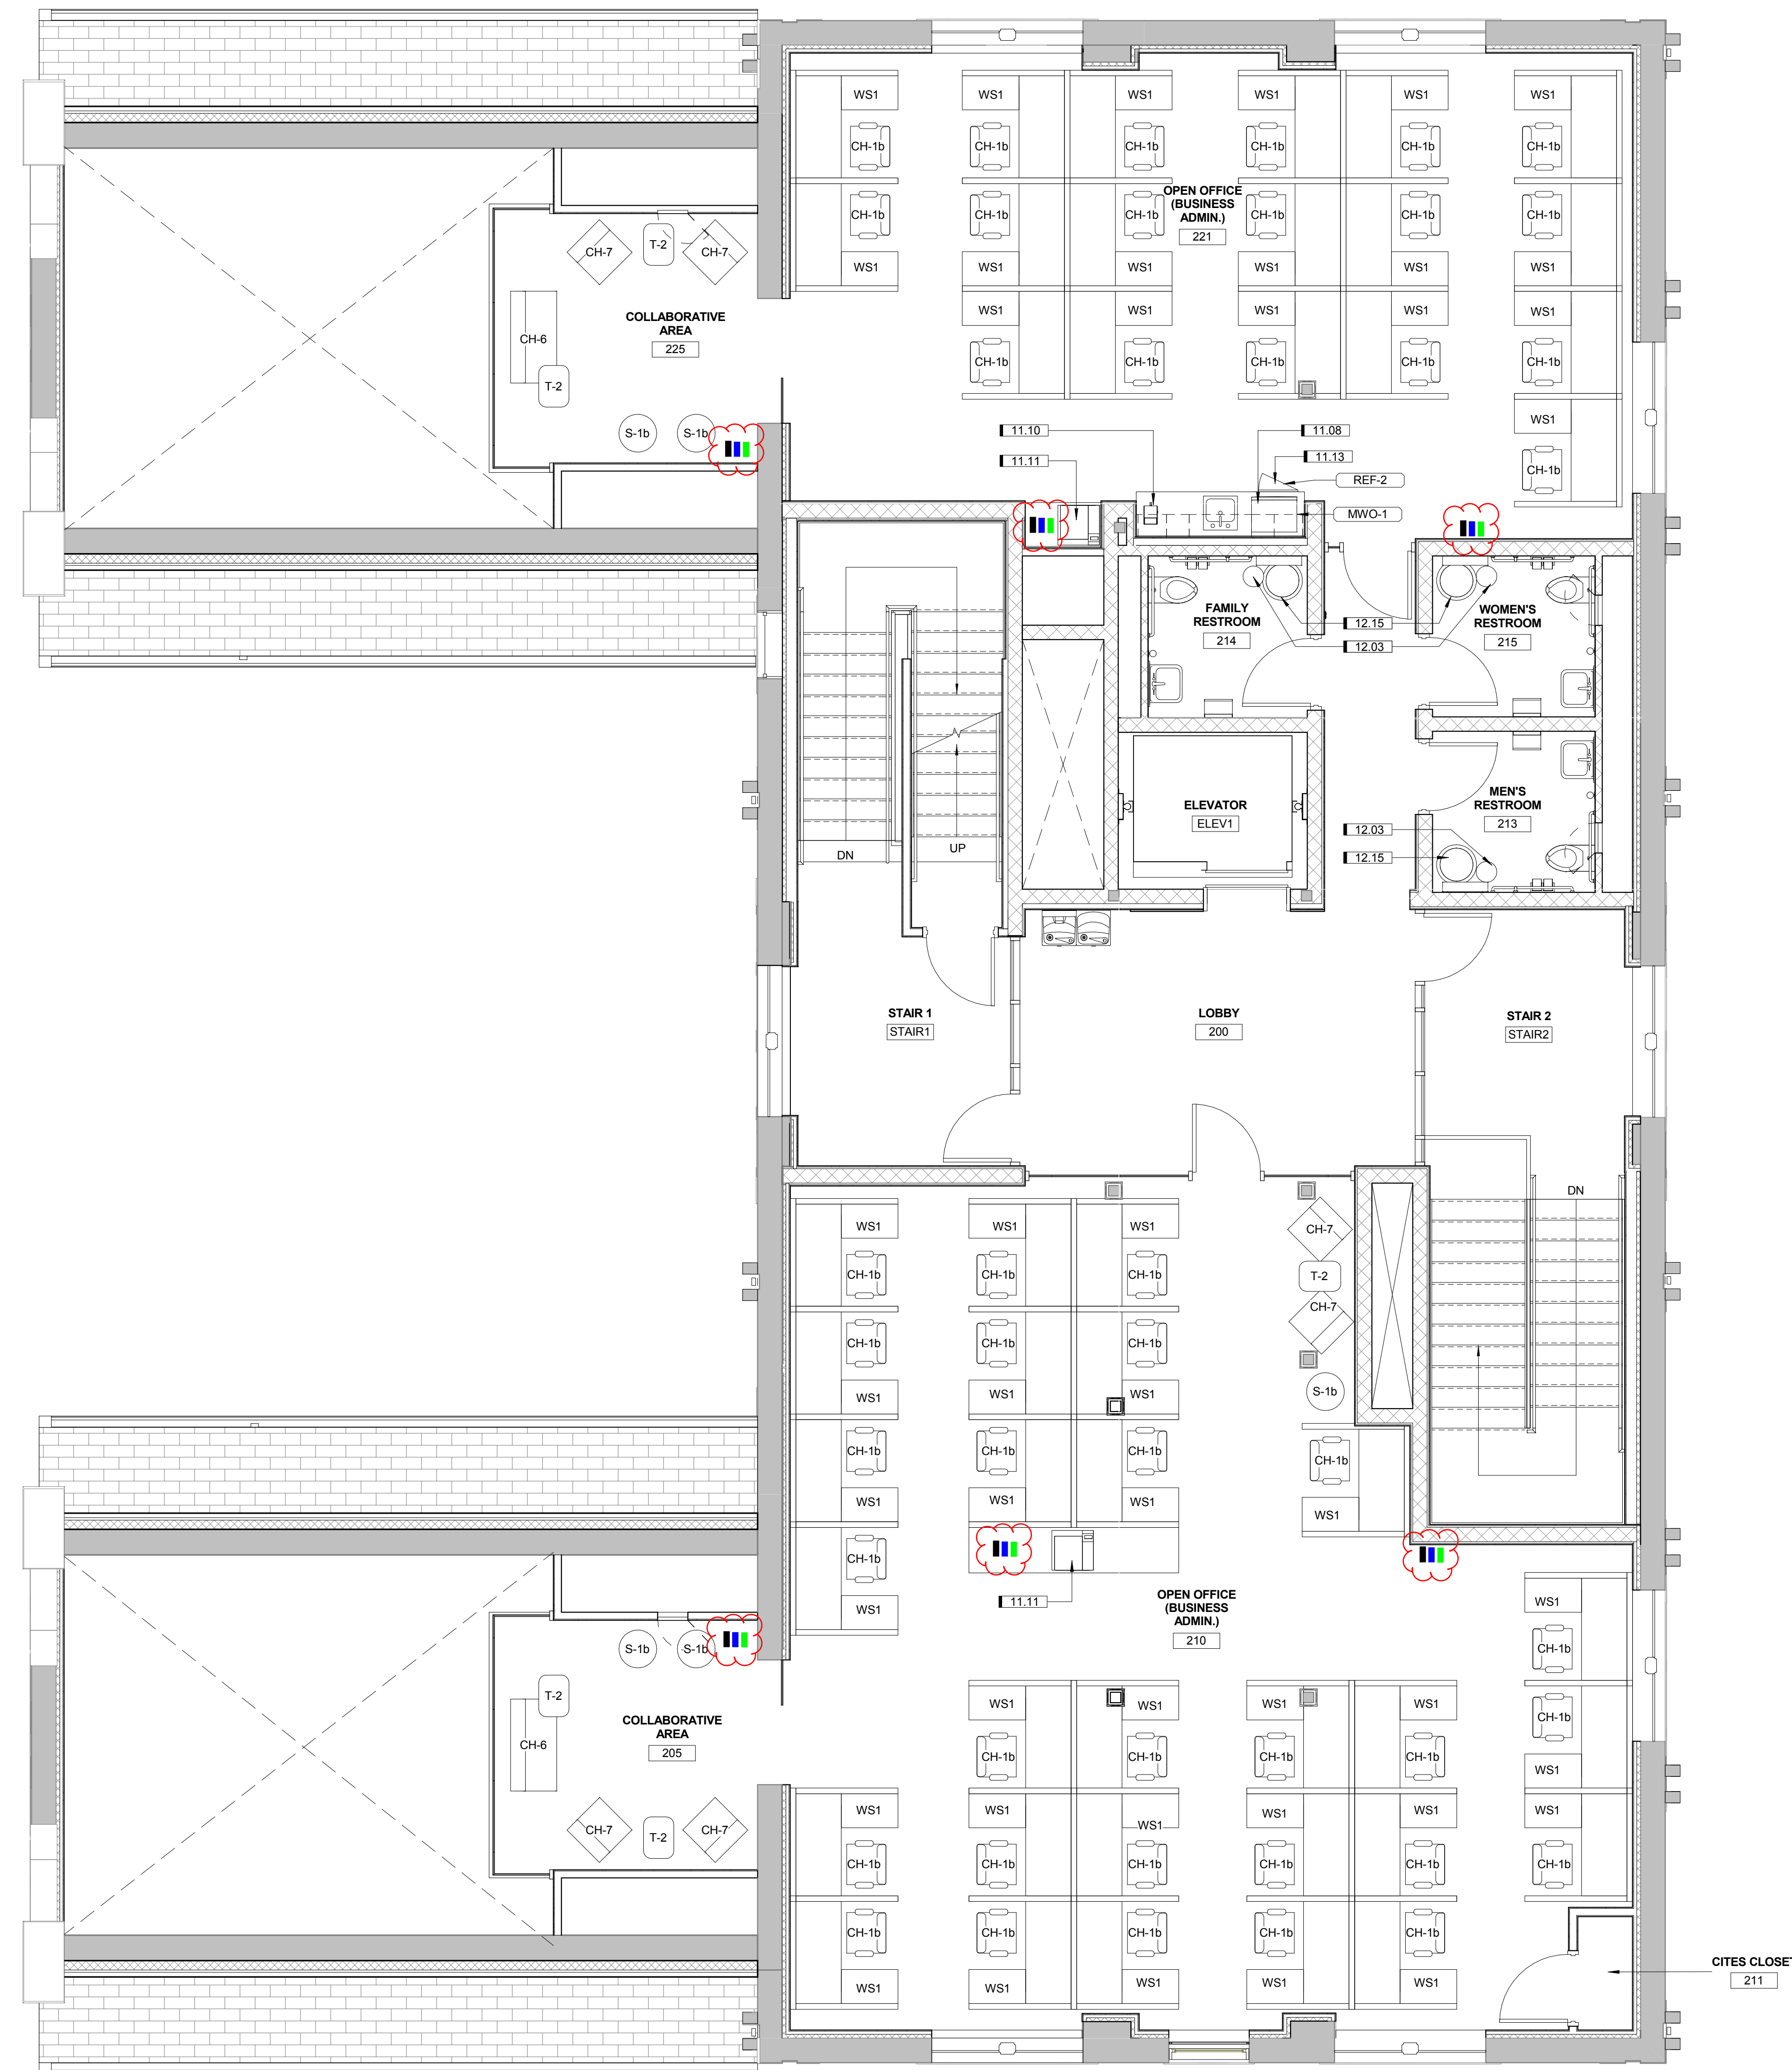

SECOND FLOOR FURNITURE PLAN
1/4" = 1'-0"



DESIGN ORGANIZATION
Planning | Architecture | Engineering | Interior Design
440 North Wells | Suite 320
Chicago, Illinois 60654 | 312.324.5500
www.designorg.com

KEYNOTES

- 11.08 MICROWAVE - F.C.I.C. - REFER TO SPECIFICATIONS.
- 11.10 COFFEE MAKER - F.O.I.O.
- 11.11 PRINTER ON MOBILE CART F.O.I.O.
- 11.13 UNDERCOUNTER REFRIDGERATOR F.C.I.C. - REFER TO SPECIFICATIONS.
- 12.03 SANITARY NAPKIN DISPOSAL - F.C.I.C. REFER TO SPECIFICATIONS.
- 12.15 TRASH CONTAINER - F.C.I.C.

SET DESCRIPTION	DATE
ISSUE FOR BID	12.03.2015
REVISION	DATE

PROJECT NAME
UNIVERSITY OF ILLINOIS AT URBANA - CHAMPAIGN SURVEYING BUILDING (#0059) RENOVATION
607 EAST GREGORY DRIVE
CHAMPAIGN, IL 61801

SHEET TITLE
SECOND FLOOR FURNITURE PLAN

SEAL	PROJECT NO. 7141860
	UNIVERSITY PROJECT NO. U14072
	SHEET NO. A152