



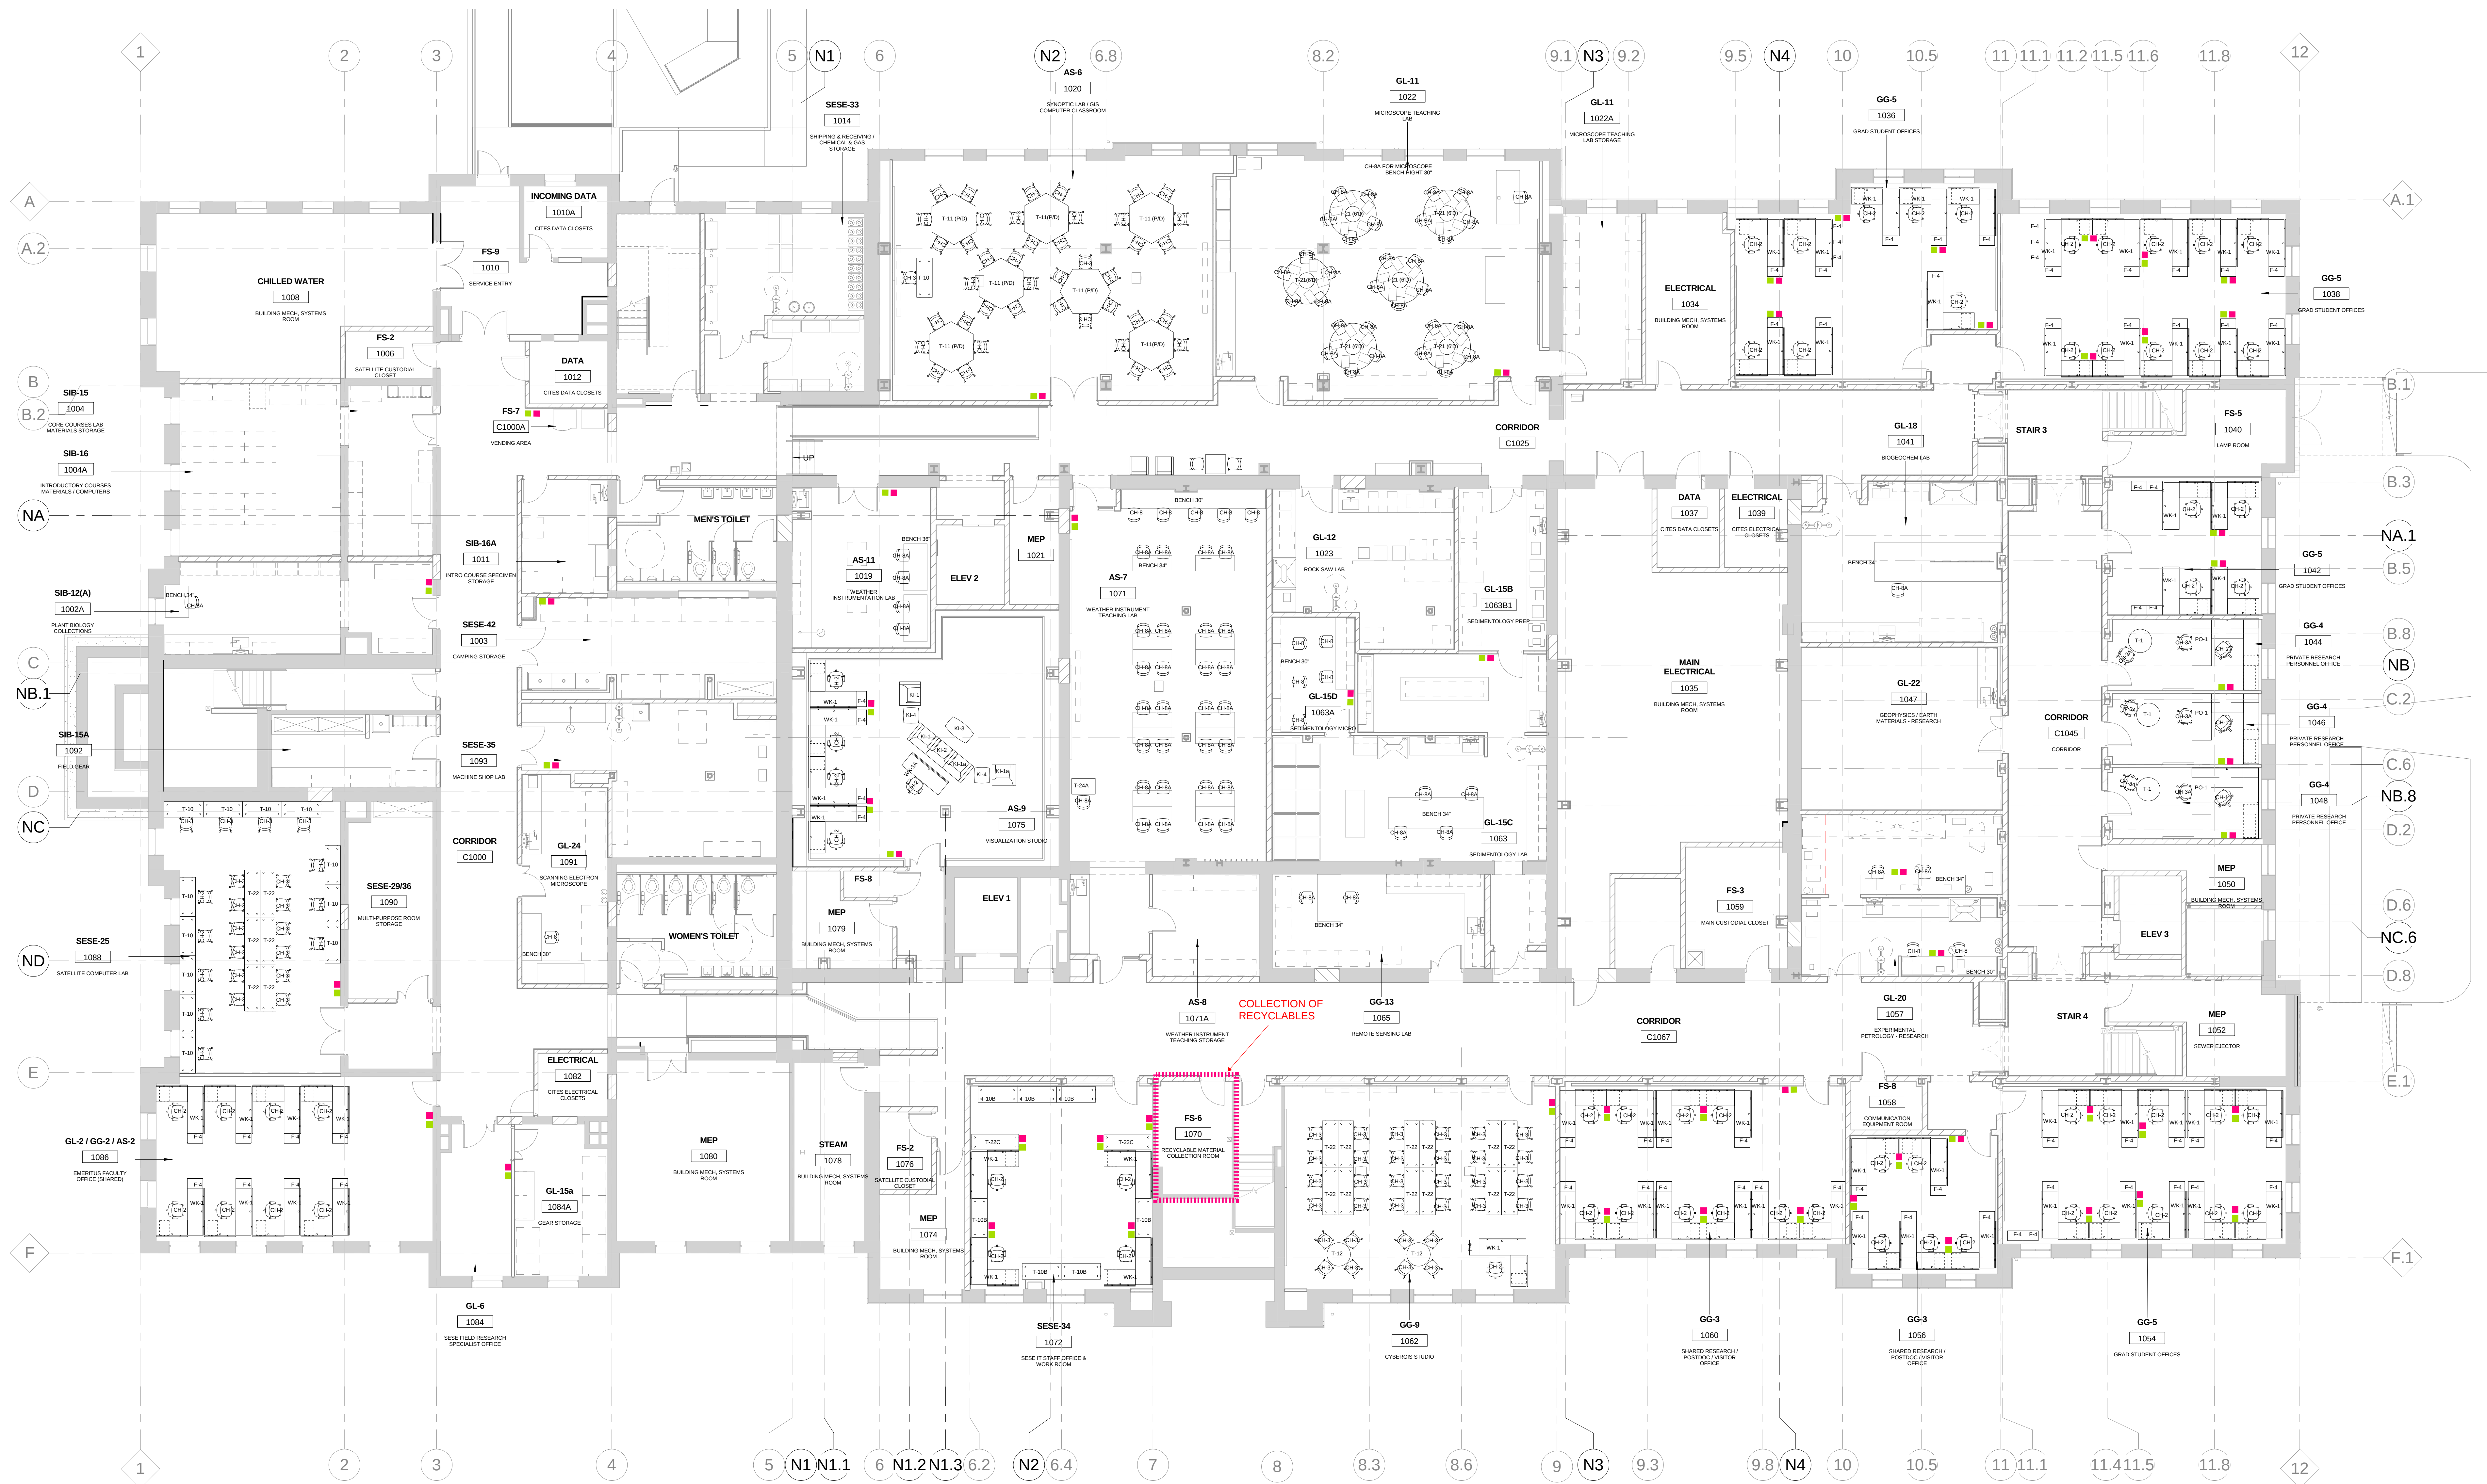

1 LEVEL 1 - FURNITURE
SCALE: 1/8" = 1'-0"

NOT FOR CONSTRUCTION

LCM ARCHITECTS 819 SOUTH WABASH AVENUE, SUITE 509 CHICAGO, ILLINOIS 60605 T.(312) 913-1717 F.(312) 913-1727	HERA LABRATORY PLANNERS 411 N. TENTH STREET, SUITE 400 ST. LOUIS, MO 63101-1335 T.(314) 289-9202	CYLA DESIGN ASSOCIATES INC. 412 MADISON STREET OAK PARK, ILLINOIS 60302 T.(708) 524-1484	ENVIRONMENTAL DESIGN INTERNATIONAL INC. 33 W. MONROE STREET, SUITE 1825 CHICAGO, ILLINOIS 60603-5326 T.(312) 345-1400	MATRIX ENGINEERING CORPORATION 33 W. JACKSON BLVD., 4TH FLOOR CHICAGO, ILLINOIS 60604-3901 T.(312) 427-1200	KJWW ENGINEERING CONSULTANTS 623 26TH AVENUE ROCK ISLAND, ILLINOIS 61201 T.(309) 788-0673	ISSUE FOR: R-2 95% CONSTRUCTION DOCUMENTS 05/27/2014 Printed 5/22/2014 7:55:33 PM	05.08.2014 95% R-2 PRICING PACKAGE			LEVEL 1 - FURNITURE PROJECT / BUILDING UIUC - NATURAL HISTORY BUILDING 1301 W Green Street Urbana, IL 61801-2938 ILLINOIS UNIVERSITY OF ILLINOIS AT URBANA-CHAMPAIGN	DATE 05/08/2014 PROJECT NO. U13016	
							02.18.2014 50% R-2 CONSTRUCTION DOCUMENTS				FILE NO. U13016 A - FR1.1 - RM	
							01.22.2014 R-2 PRICING PACKAGE					
							11.25.2013 DESIGN DEVELOPMENT PACKAGE					
							11.05.2013 DESIGN DEVELOPMENT PRICING					
							05.23.2013 SCHEMATIC DESIGN					
							NO. DATE DESCRIPTION	NO. DATE DESCRIPTION				

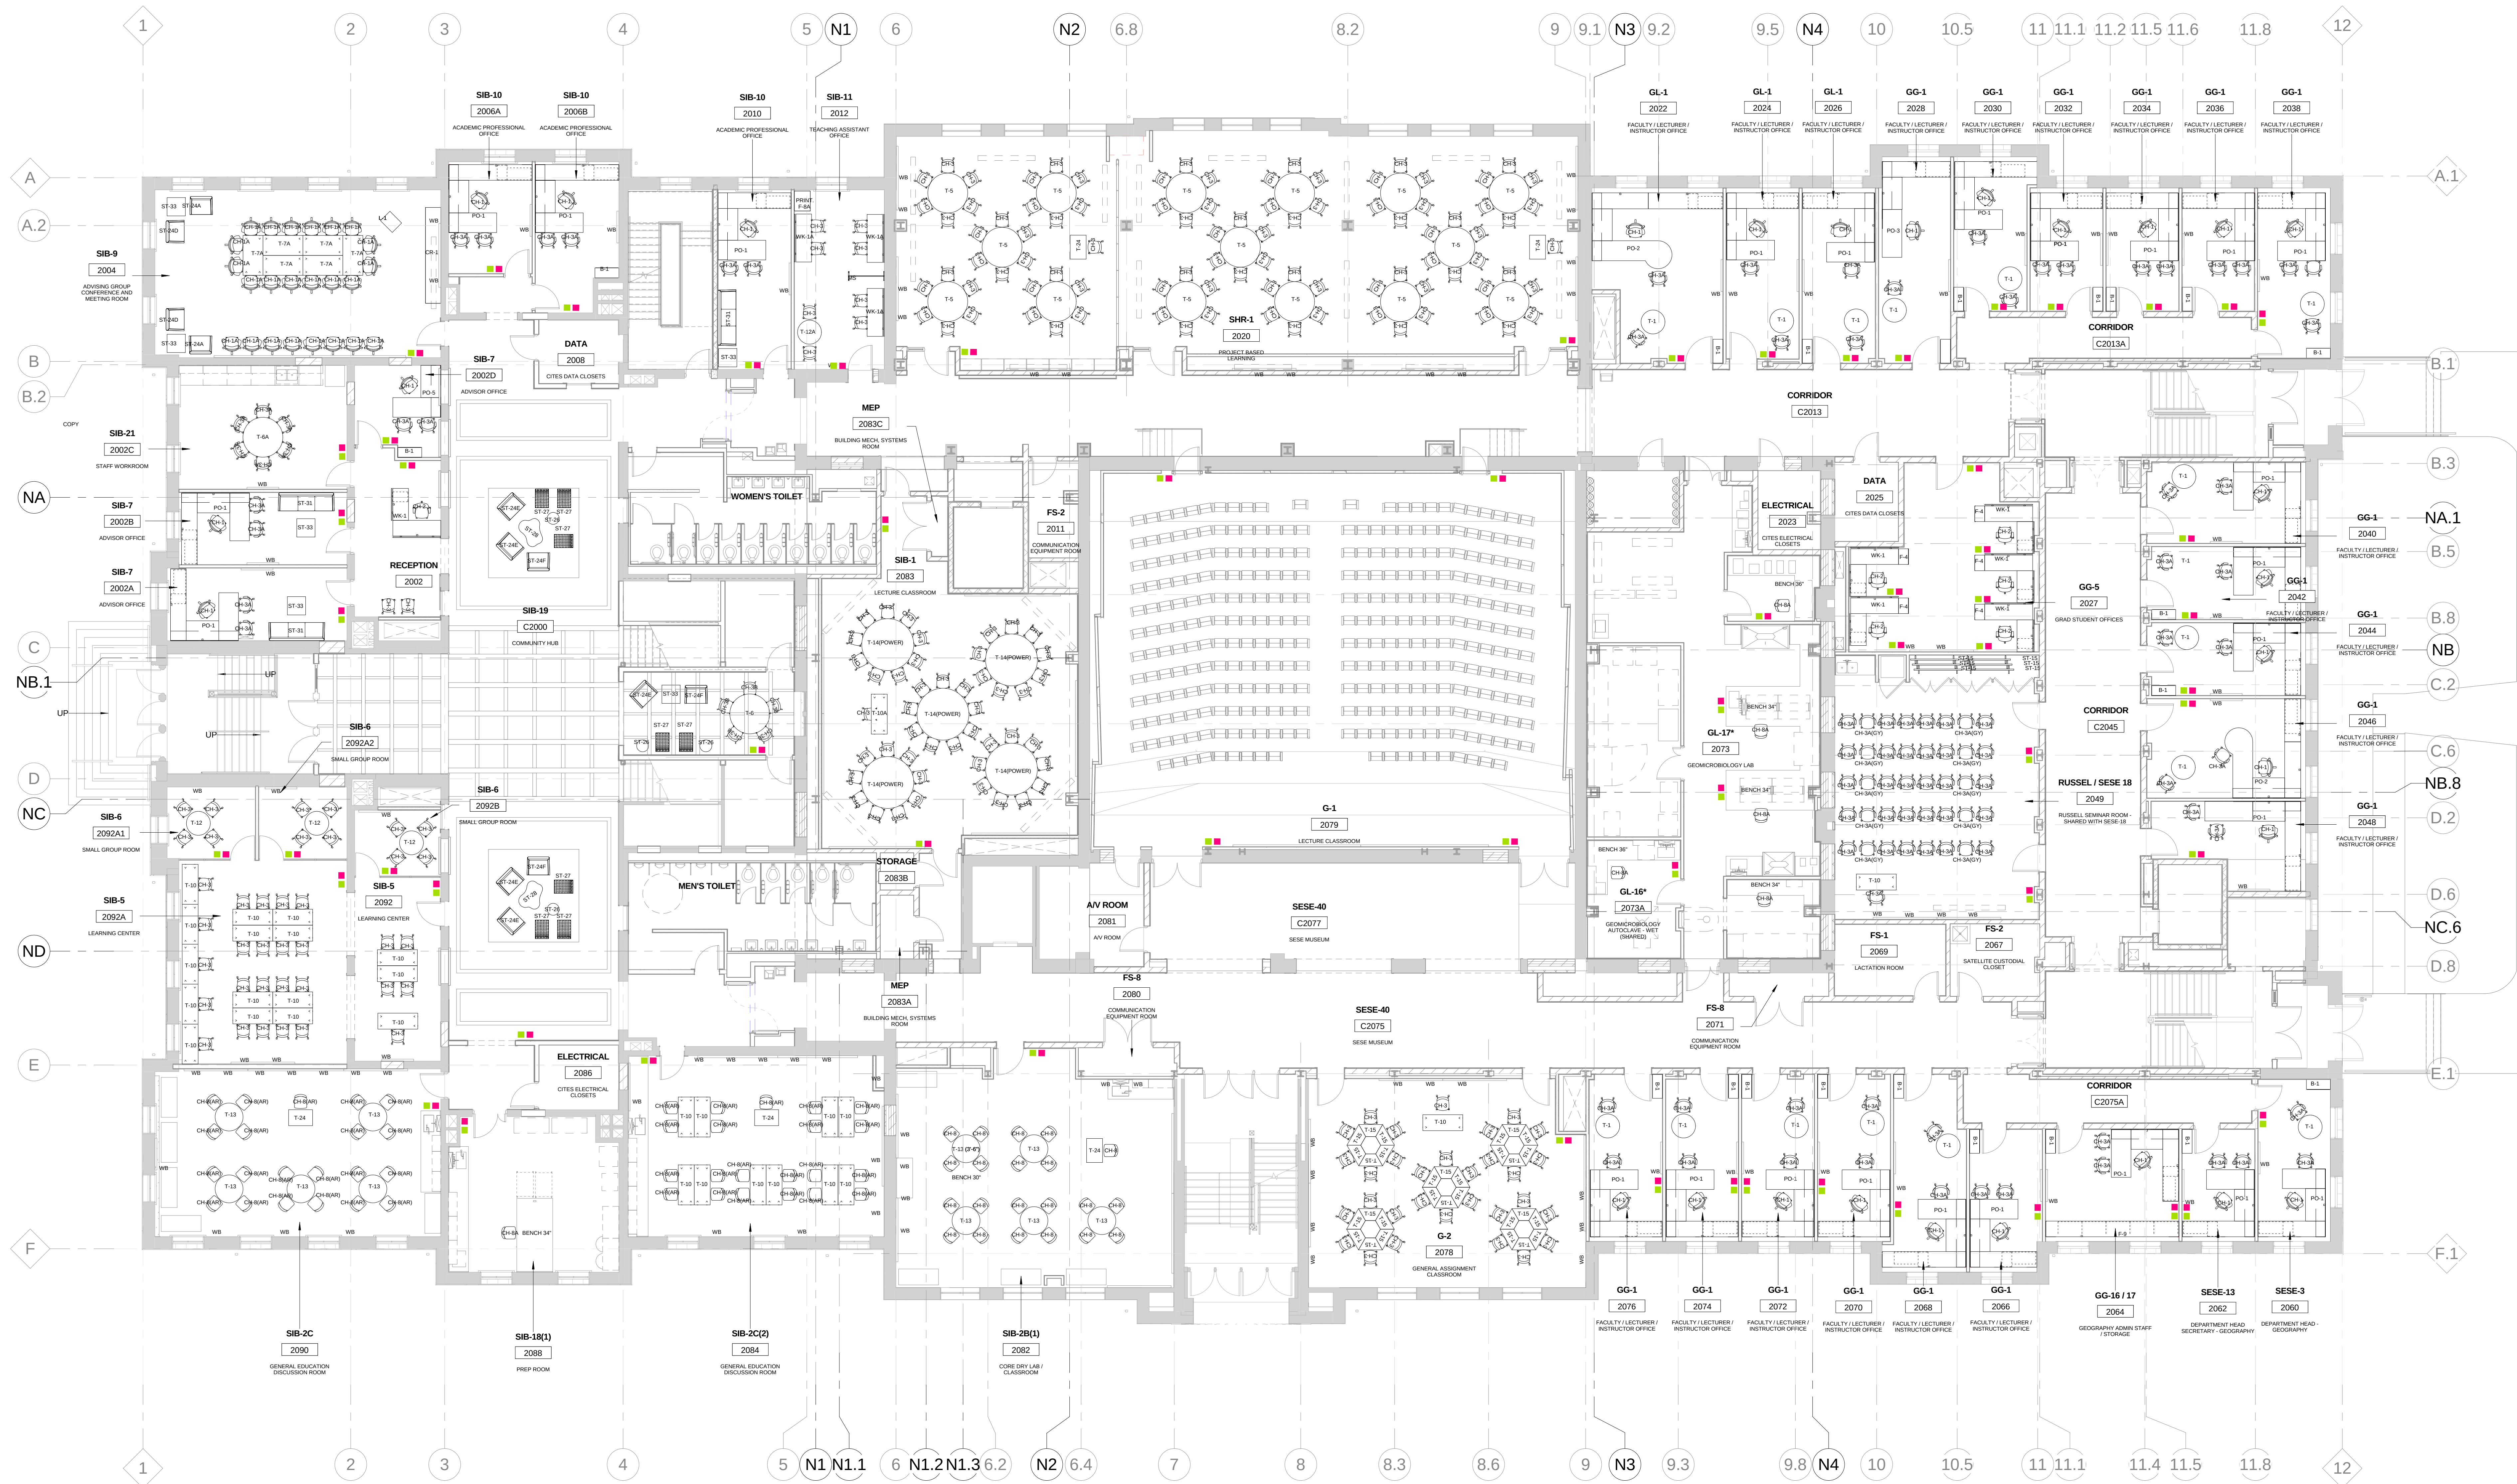

1 LEVEL 2 - FURNITURE
SCALE: 1/8" = 1'-0"

NOT FOR CONSTRUCTION



LCM ARCHITECTS
819 SOUTH WABASH AVENUE, SUITE 509
CHICAGO, ILLINOIS 60605
T (312) 913-1717 F (312) 913-1727

HERA LABORATORY
PLANNERS
411 N. TENTH STREET, SUITE 400
ST. LOUIS, MO 63101-1335
T (314) 289-9202

CYLA DESIGN
ASSOCIATES INC.
412 MADISON STREET
OAK PARK, ILLINOIS 60302
T (708) 524-1484

ENVIRONMENTAL DESIGN
INTERNATIONAL INC.
33 W. MONROE STREET, SUITE 1825
CHICAGO, ILLINOIS 60603-5326
T (312) 425-1400

MATRIX ENGINEERING
CORPORATION
33 W. JACKSON BLVD., 4TH FLOOR
CHICAGO, ILLINOIS 60604-3901
T (312) 427-1200

KJWW ENGINEERING
CONSULTANTS
623 26TH AVENUE
ROCK ISLAND, ILLINOIS 61201
T (309) 788-0673


ISSUE FOR:
**R-2 95%
CONSTRUCTION
DOCUMENTS**
05/27/2014
Printed 5/22/2014 7:56:25 PM

NO.	DATE	DESCRIPTION	NO.	DATE	DESCRIPTION
05.08.2014	95% R-2 PRICING PACKAGE				
02.28.2014	50% R-2 CONSTRUCTION DOCUMENTS				
01.22.2014	R-2 PRICING PACKAGE				
11.25.2013	DESIGN DEVELOPMENT PACKAGE				
11.05.2013	DESIGN DEVELOPMENT PRICING				
05.23.2013	SCHEMATIC DESIGN				

LEVEL 2 - FURNITURE
PROJECT / BUILDING
UIUC - NATURAL HISTORY BUILDING
1301 W Green Street
Urbana, IL 61801-2938



DATE 05/08/2014	PROJECT NO. U13016
SCALE 1/8" = 1'-0"	FILE NO. U13016 A - FR1.2 - RM
DRAWN BY AT	DWG. NO. R2-FR1.2
CHECKED BY TD	
APPROVED BY RL	
APPROVED BY	

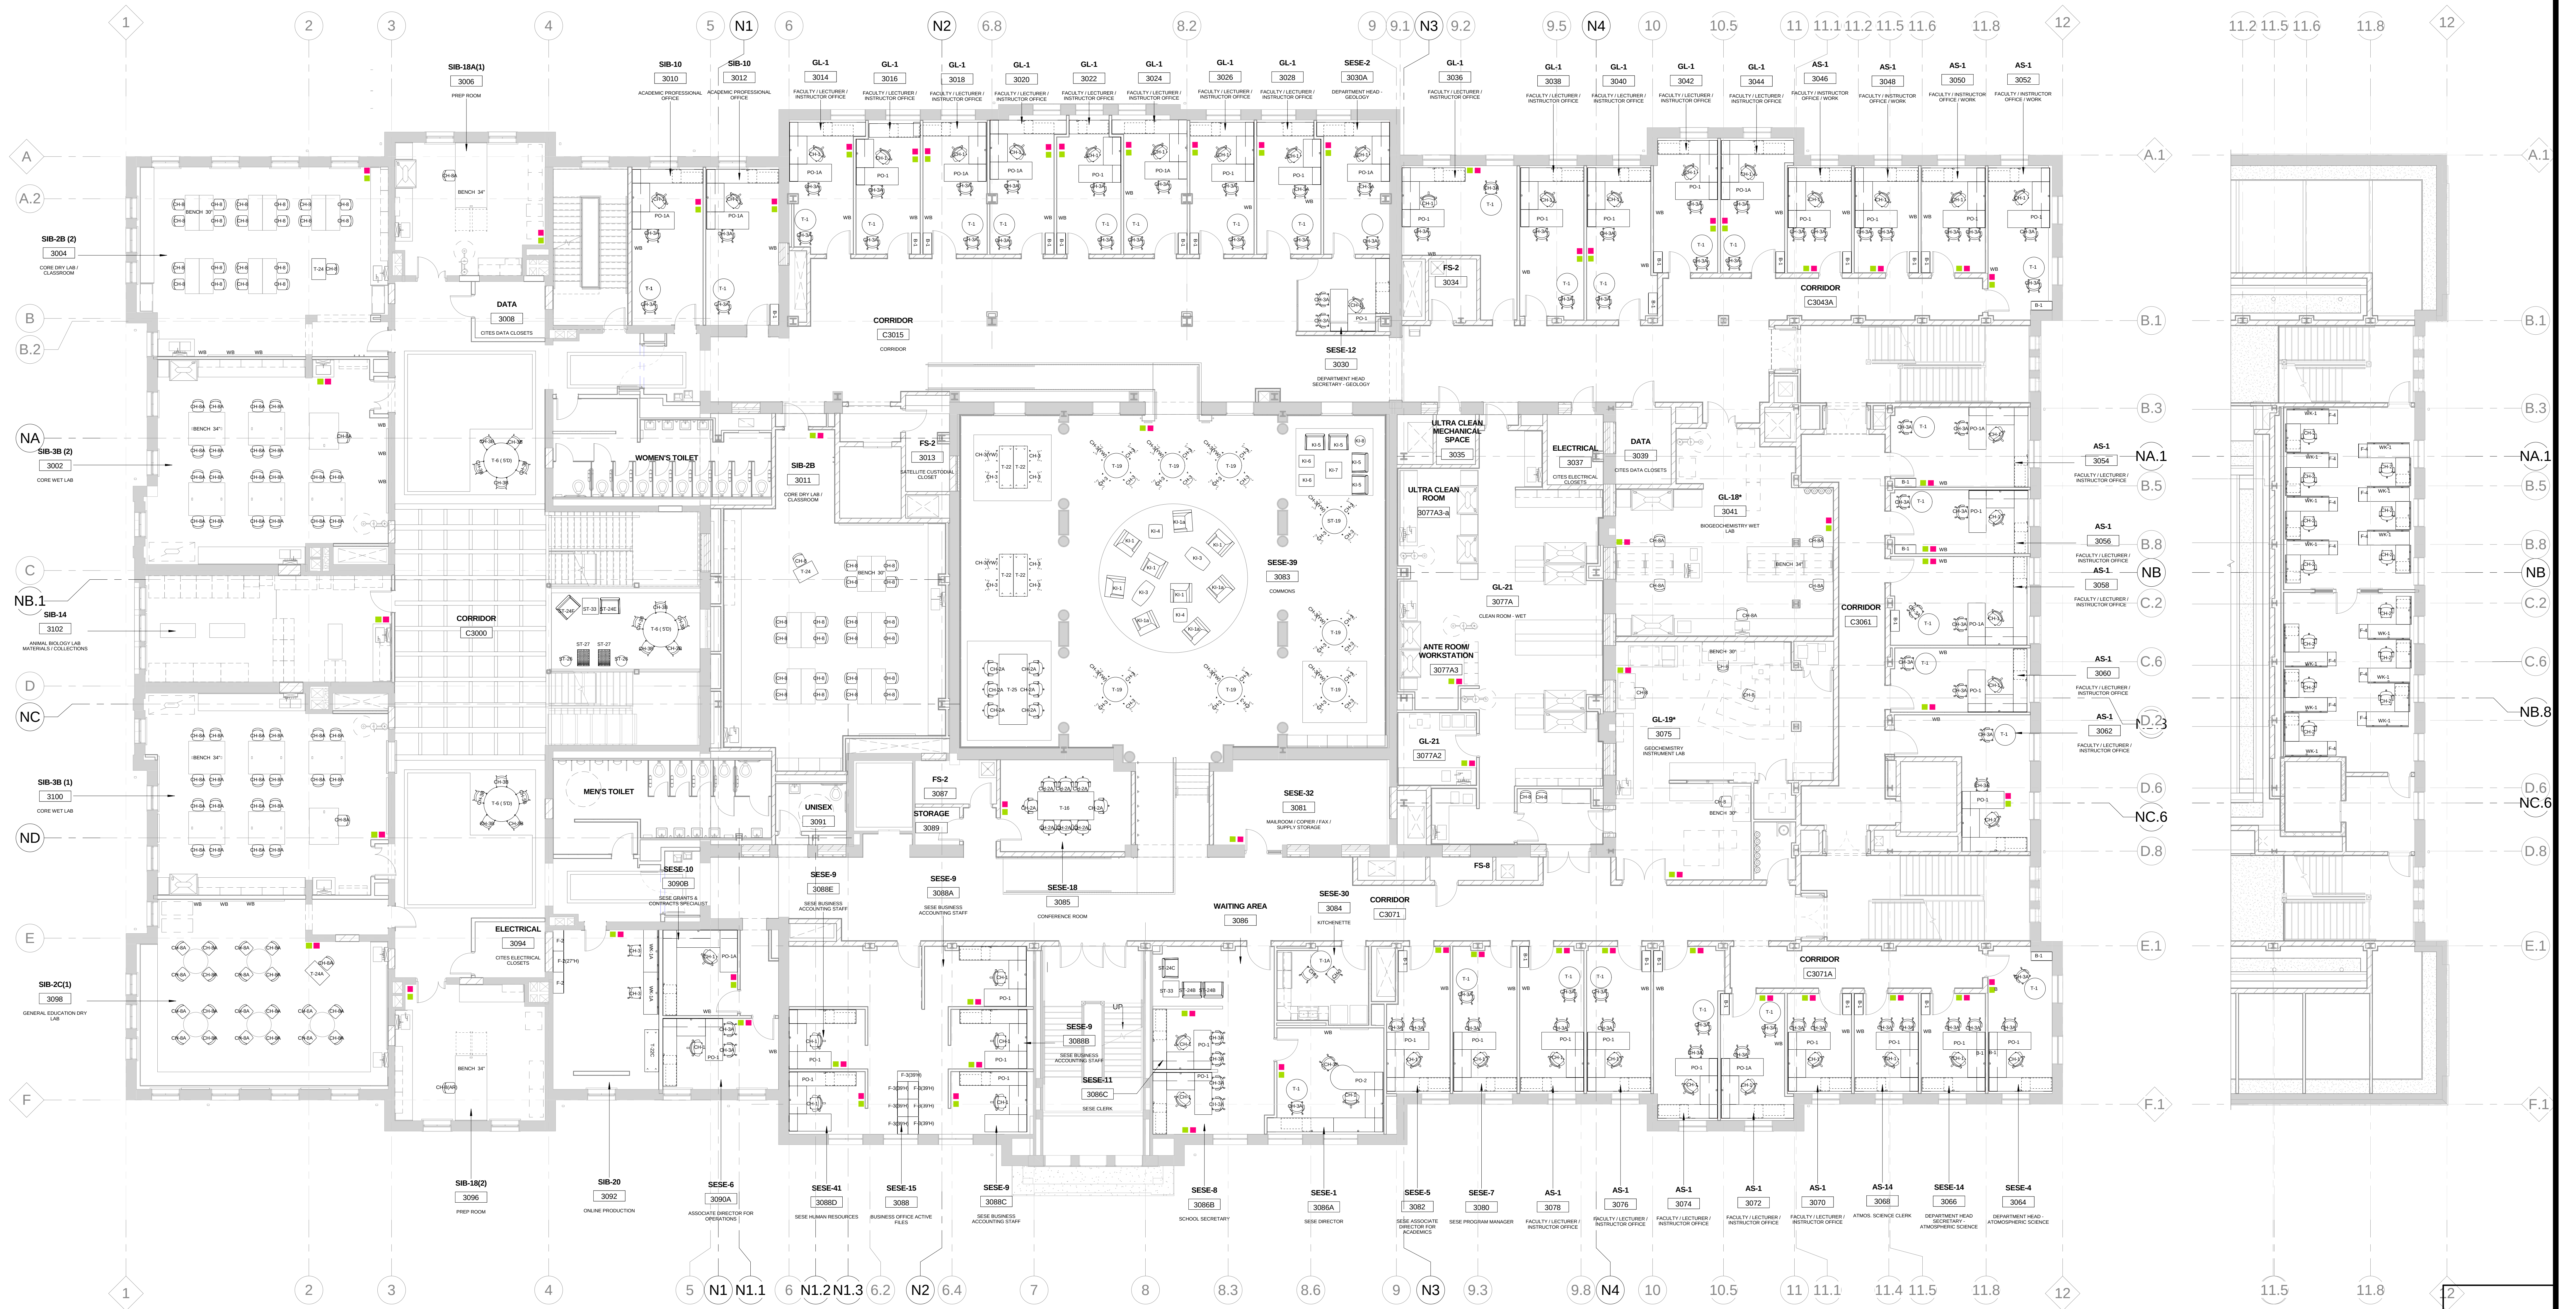

1 LEVEL 3 - FURNITURE
SCALE: 1/8" = 1'-0"

2 LEVEL 3 MEZZ - FURNITURE PLAN
SCALE: 1/8" = 1'-0"

NOT FOR CONSTRUCTION



LCM ARCHITECTS
819 SOUTH WABASH AVENUE, SUITE 509
CHICAGO, ILLINOIS 60605
T.(312) 913-1717 F.(312) 913-1727

HERA LABORATORY
PLANNERS
411 N. TENTH STREET, SUITE 400
ST. LOUIS, MO 63101-1335
T.(314) 289-9202

CYLA DESIGN
ASSOCIATES INC.
412 MADISON STREET
OAK PARK, ILLINOIS 60302
T.(708) 524-1484

ENVIRONMENTAL DESIGN
INTERNATIONAL INC.
33 W. MONROE STREET, SUITE 1825
CHICAGO, ILLINOIS 60603-5326
T.(312) 545-1400

MATRIX ENGINEERING
CORPORATION
33 W. JACKSON BLVD., 4TH FLOOR
CHICAGO, ILLINOIS 60604-3901
T.(312) 427-1200

KJWW ENGINEERING
CONSULTANTS
623 26TH AVENUE
ROCK ISLAND, ILLINOIS 61201
T.(309) 788-0673

ISSUE FOR:
**R-2 95%
CONSTRUCTION
DOCUMENTS**
05/27/2014
Printed 5/22/2014 7:57:54 PM

NO.	DATE	DESCRIPTION	NO.	DATE	DESCRIPTION
05.08.2014	95% R-2 PRICING PACKAGE				
02.18.2014	50% R-2 CONSTRUCTION DOCUMENTS				
01.22.2014	R-2 PRICING PACKAGE				
11.25.2013	DESIGN DEVELOPMENT PACKAGE				
11.05.2013	DESIGN DEVELOPMENT PRICING				
05.23.2013	SCHEMATIC DESIGN				

LEVEL 3 - FURNITURE
PROJECT / BUILDING
UIUC - NATURAL HISTORY BUILDING
1301 W Green Street
Urbana, IL 61801-2938



DATE 05/08/2014	PROJECT NO. U13016
SCALE 1/8" = 1'-0"	FILE NO. U13016 A - FR1.3 - RM
DRAWN BY AT	DWG. NO. R2-FR1.3
CHECKED BY TD	
APPROVED BY RL	
APPROVED BY	

