

PROJECT NAME

University of Illinois

GROUND CONTROL

SYSTEMS®

Innovative Board, Scooter & Bike Parking

ROOM NUMBER:

Bike Shelter

DRAWING PAGE

REV.

A

PARKING SUMMARY


09 - SS10 Side Stages

01 - SS06 Side Stage

48 - Vertical Offset Bicycle Racks

Total Bikes Parked

96 - Bicycles Secured

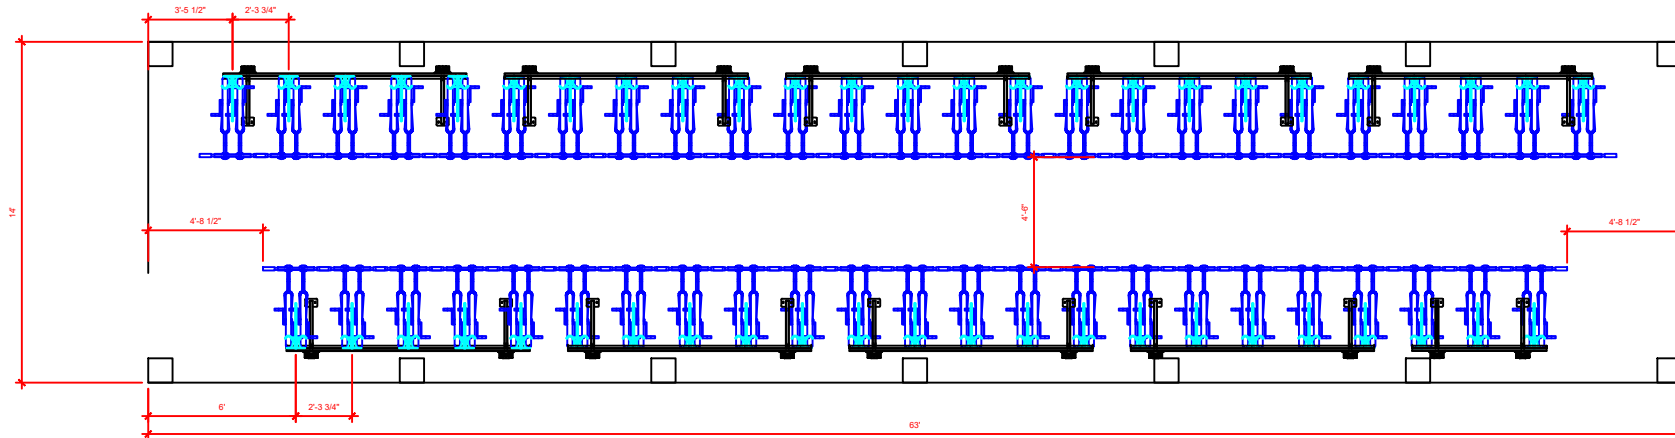

PRINT APPROVAL	NAME	DATE
DRAWN:	CW	1/22/2021
ENGINEERING:		
MANUFACTURING:		
FINAL:		

UNLESS OTHERWISE NOTED OR DIMENSIONED:
 CENTER FEATURES ABOUT ϕ
 X0, Y0, AT CENTER OF STOCK
 DIMENSIONS ARE IN INCHES
 TOLERANCES: 0.X ± 0.05 0.XX ± 0.01 0.XXX ± 0.005

PROPRIETARY AND CONFIDENTIAL STATEMENT
 THE INFORMATION CONTAINED IN THIS DRAWING IS THE SOLE PROPERTY OF GROUND CONTROL SYSTEMS. ANY REPRODUCTION IN PART OR AS A WHOLE IS STRICTLY PROHIBITED WITHOUT THE WRITTEN PERMISSION OF GROUND CONTROL SYSTEMS

STOCK	MATERIAL	FINISH	WEIGHT	SIZE: A
DO NOT SCALE DRAWING				SHEET 1 OF 1