


\\bsalifestructures.com\indy\1\BSA\0844\08440004\1\Files\CivilDwgs\Sheets-CivilDwgs\LEED BOUNDARY EXHIBIT (ID 541855).dwg

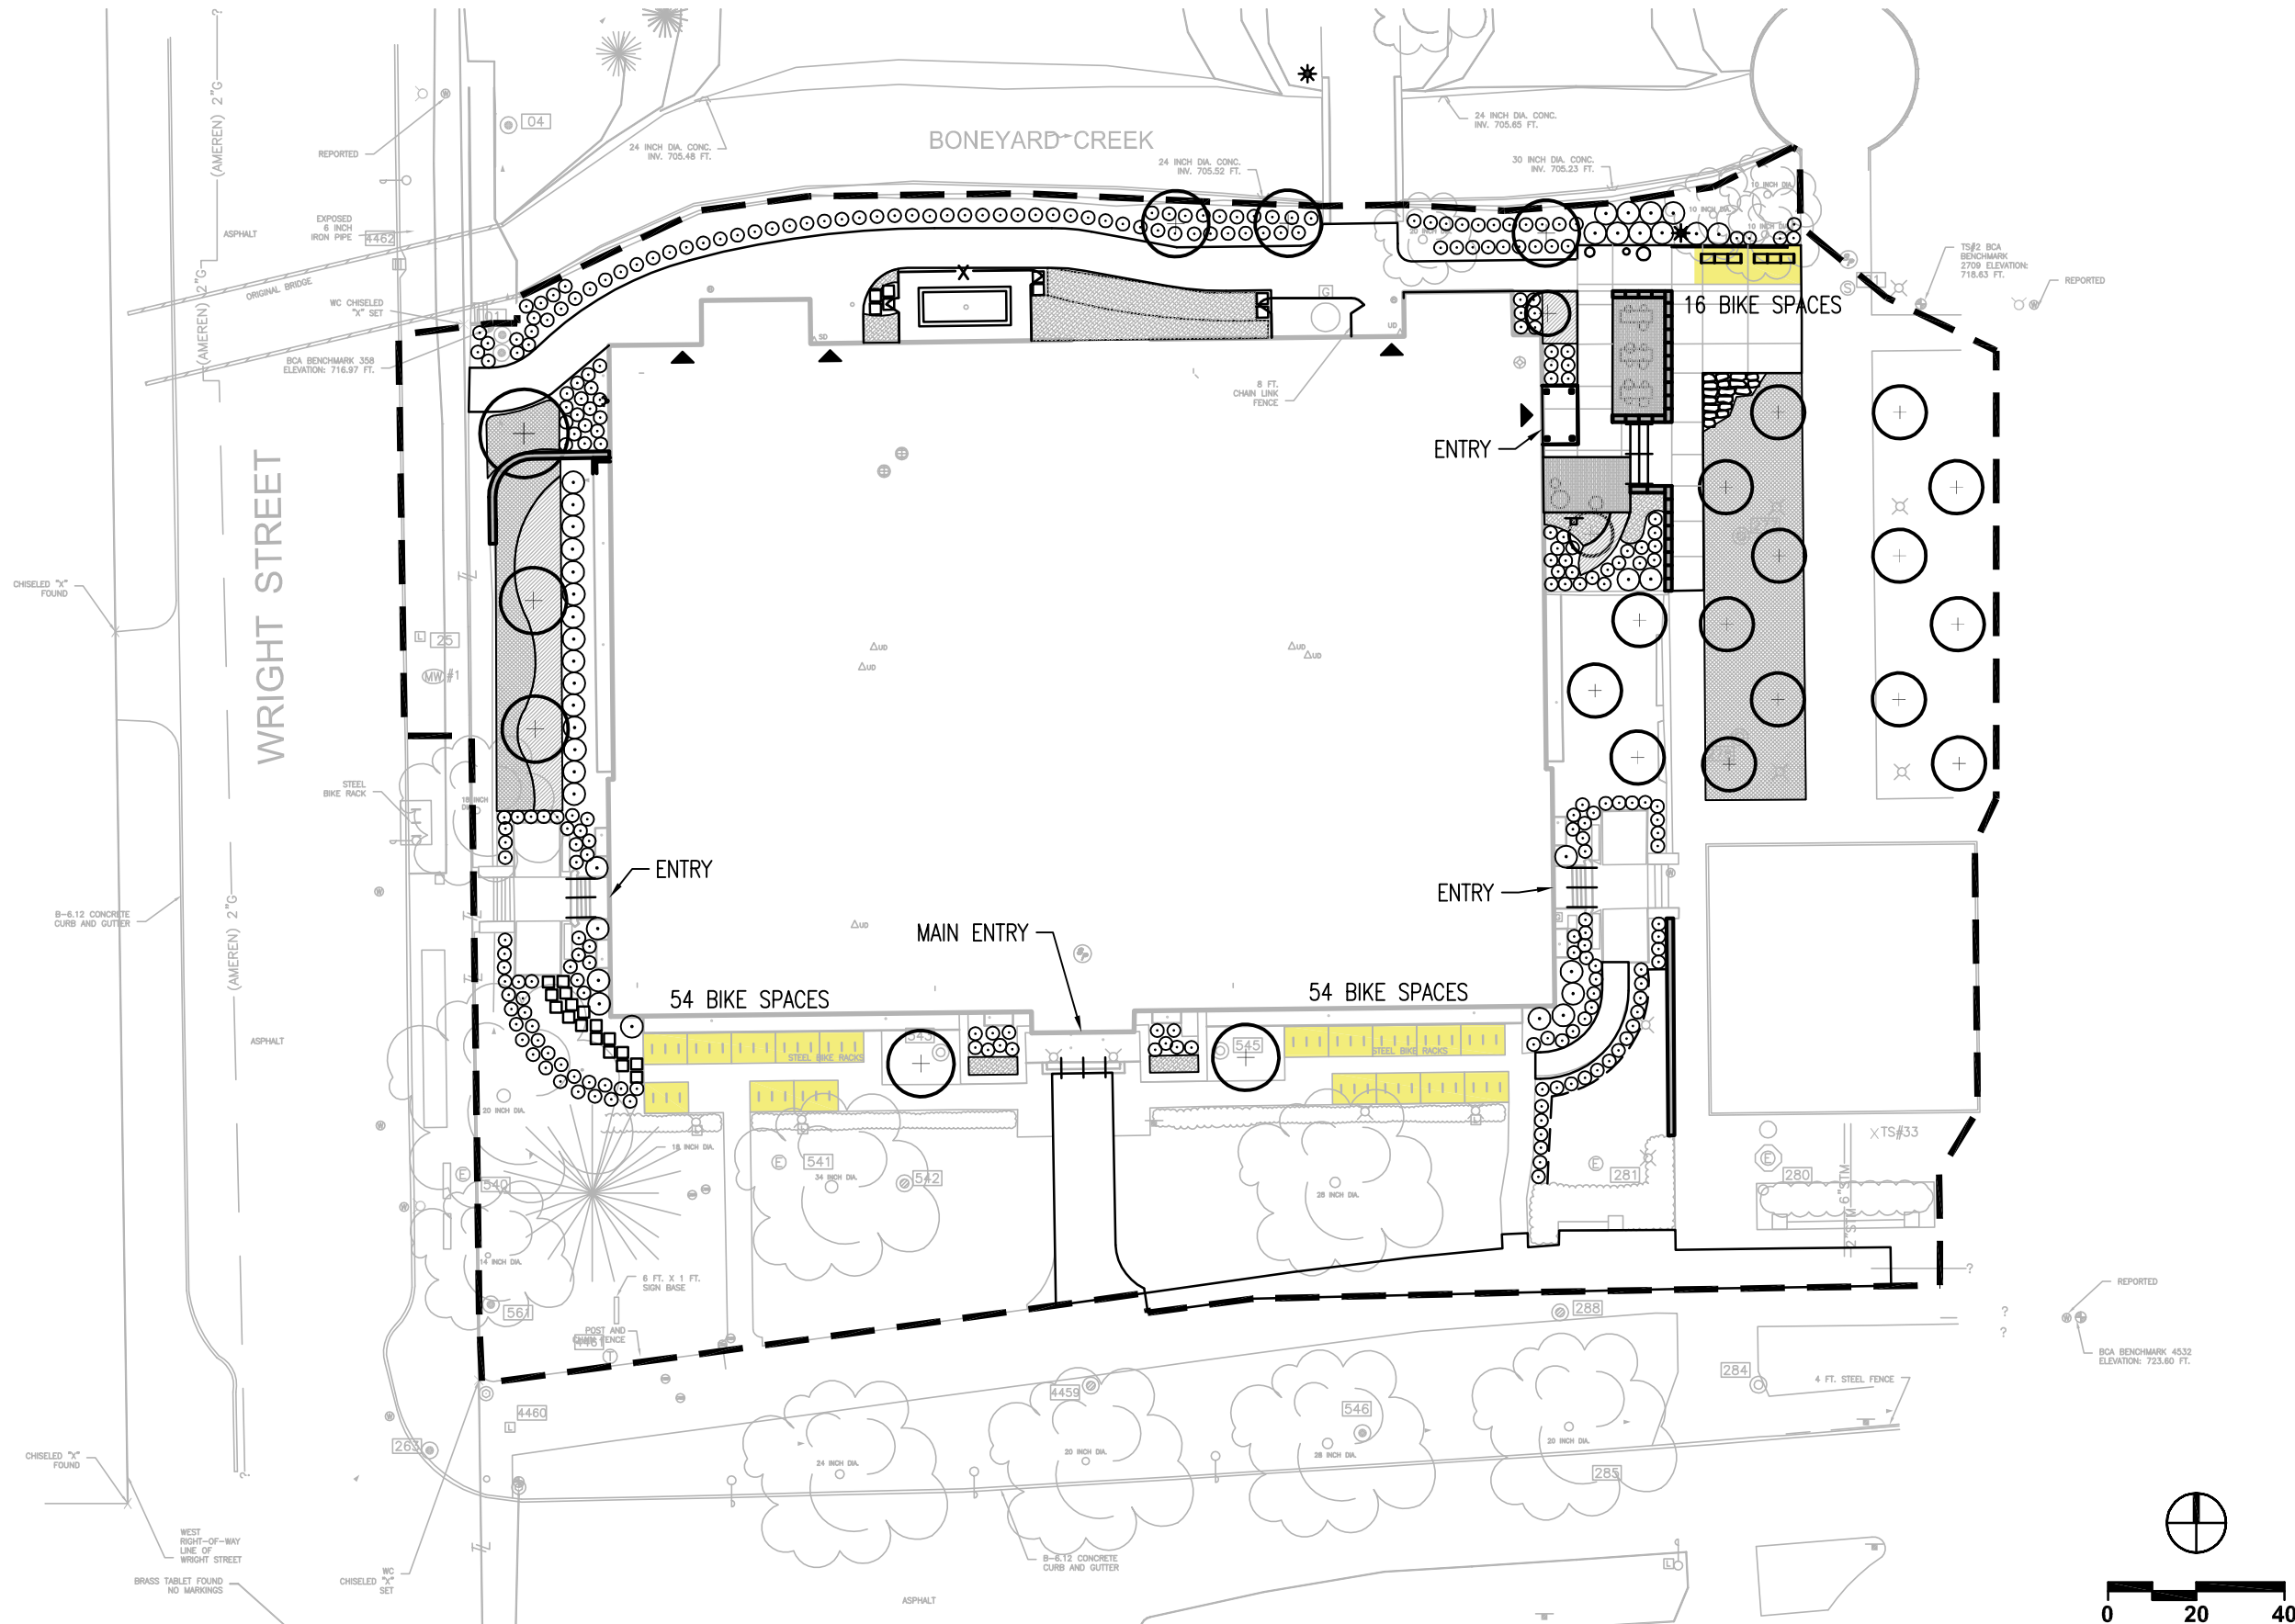

9365 Counselors Row / Indianapolis IN 46240-1479  
Phone 317.819.7878 / Fax 317.819.7288  
bsalifestructures.com  
Confidential and Proprietary Information  
© 2010 BSA LifeStructures

