


\\bsalifestructures.com\lindy\1BSA\0844\08440004\DWG Files\Civil Files\Sheets\Civil\08440004-LEED BOUNDARY EXHIBIT (ID 541855).dwg

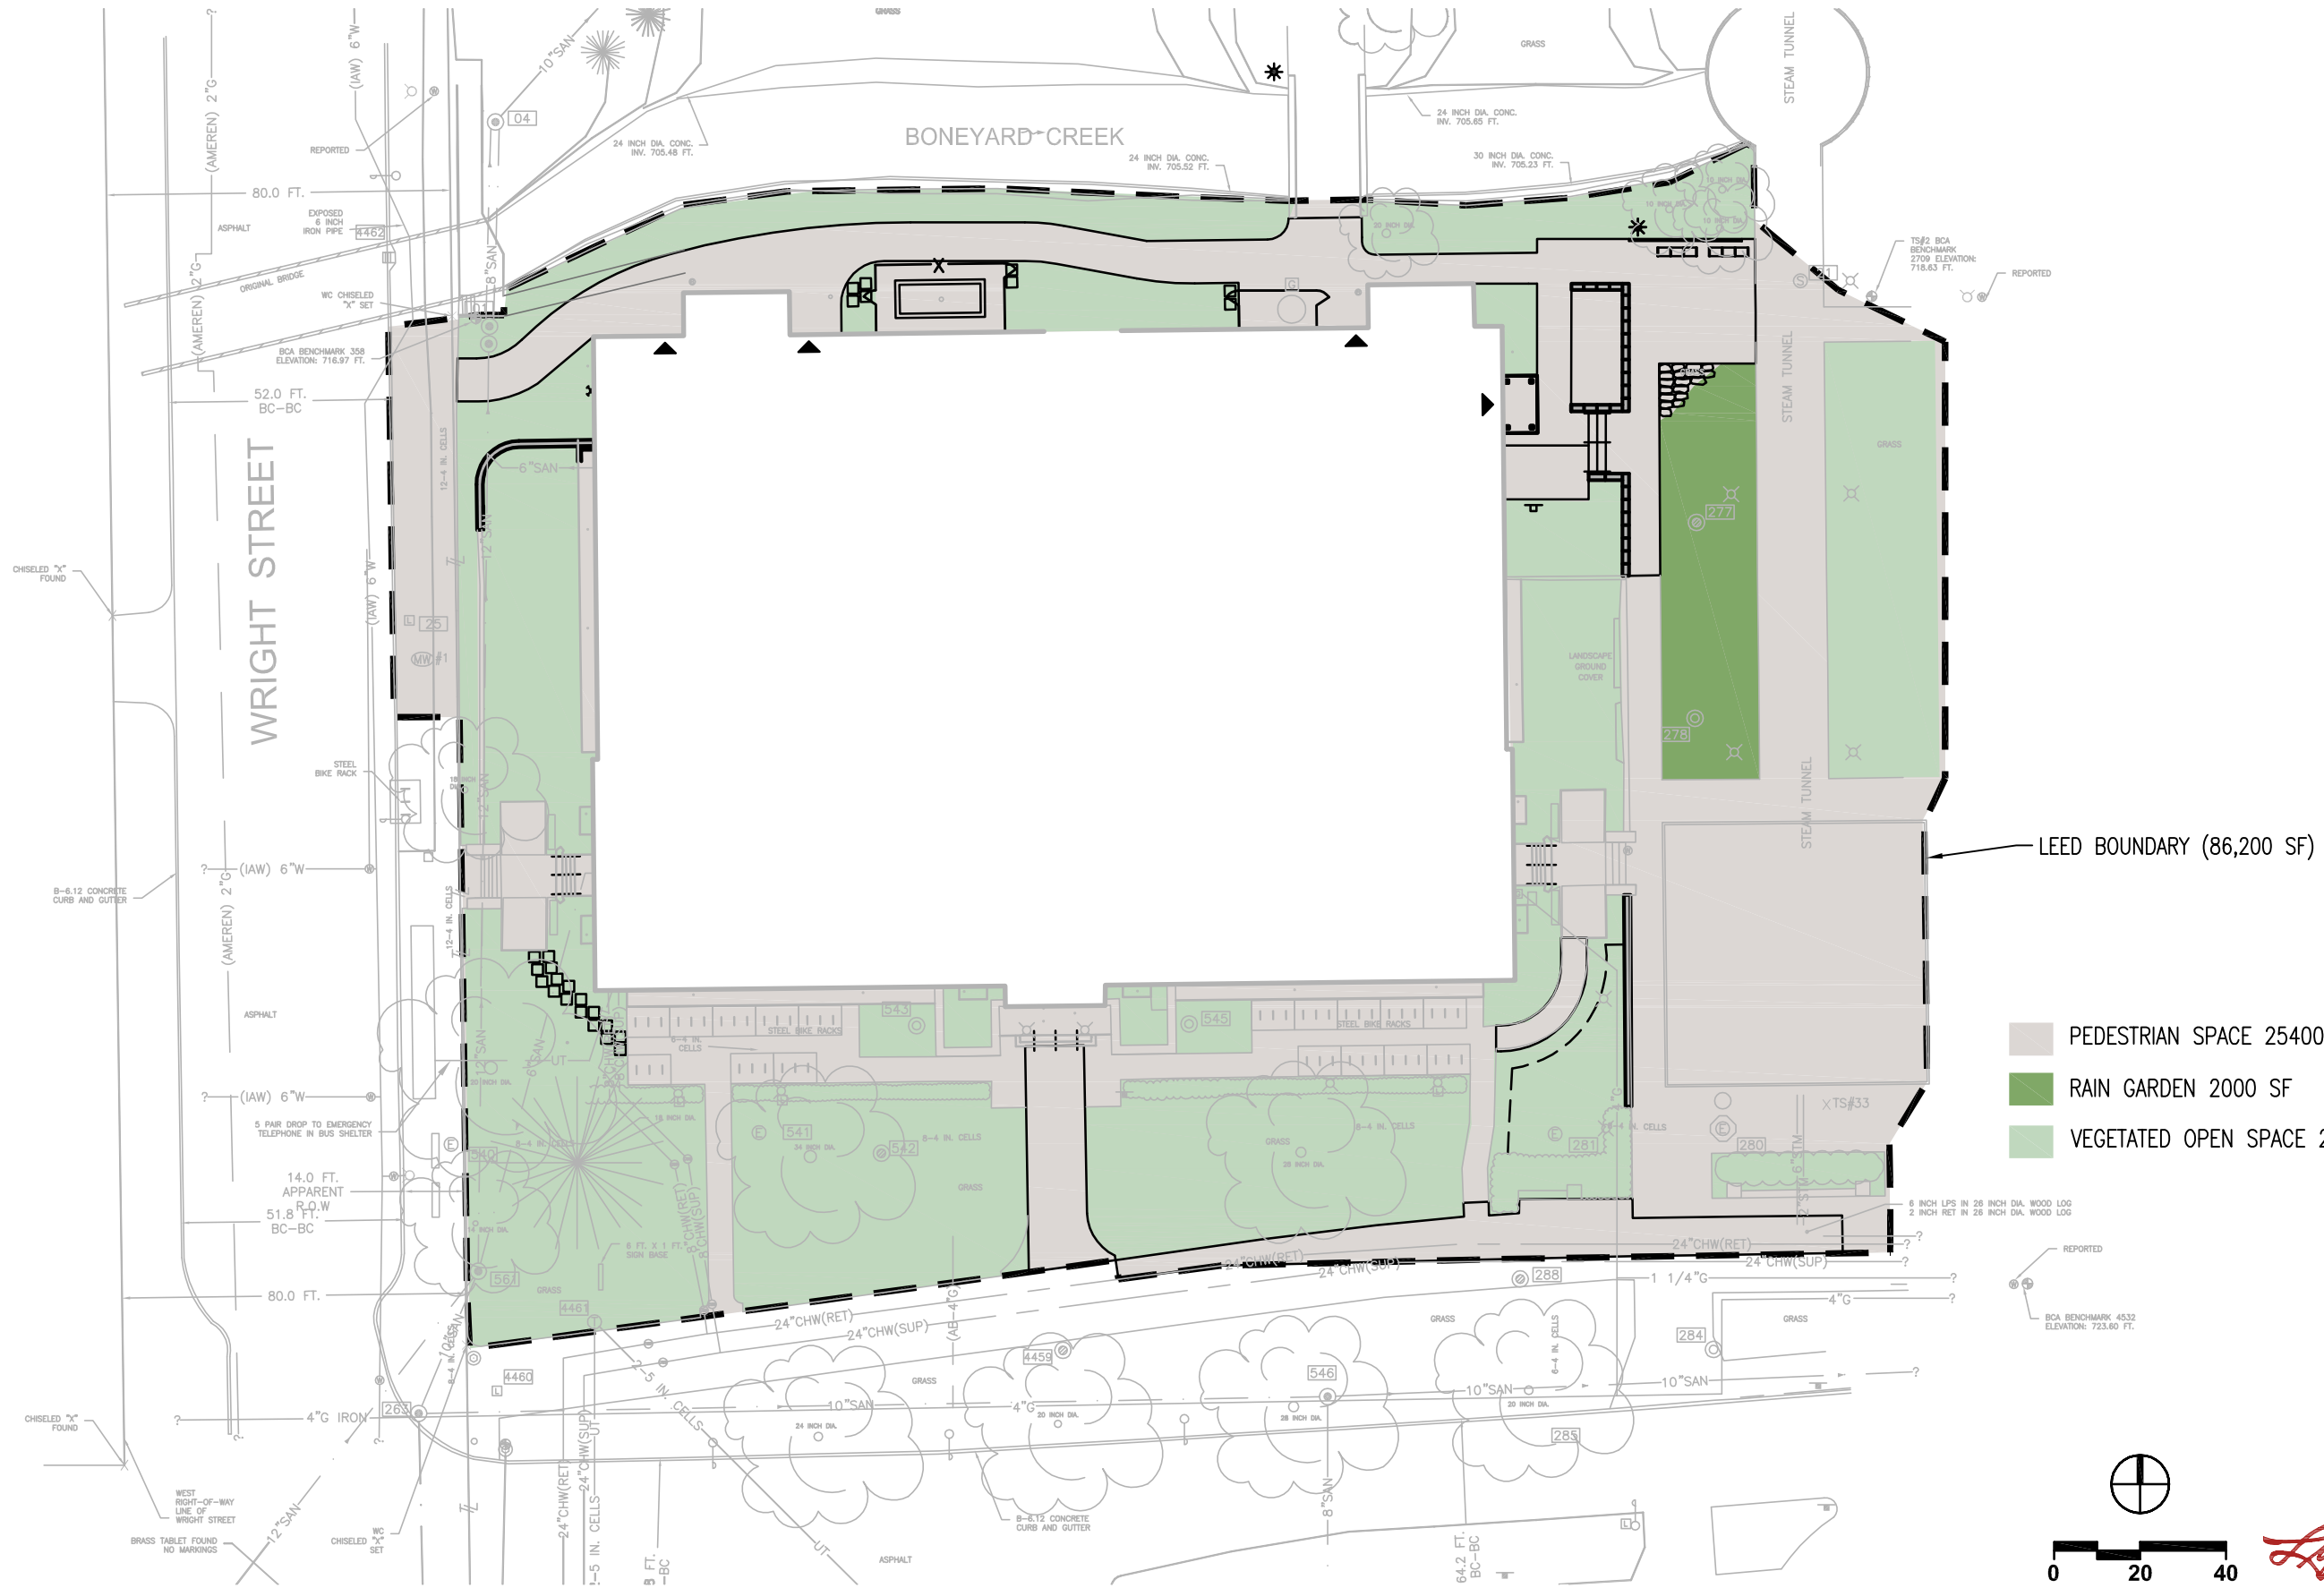

- PEDESTRIAN SPACE 25400 SF
- RAIN GARDEN 2000 SF
- VEGETATED OPEN SPACE 27554

9365 Counselors Row / Indianapolis IN 46240-1479
Phone 317.819.7878 / Fax 317.819.7288
bsalifestructures.com
Confidential and Proprietary Information
© 2010 BSA LifeStructures

