


\\bsalifestructures.com\indy\1\BSA\0844\08440004\1M-Files\CivilDwg\Sheets-CivilDwgs\08440004-LEED BOUNDARY EXHIBIT (ID 541855).dwg

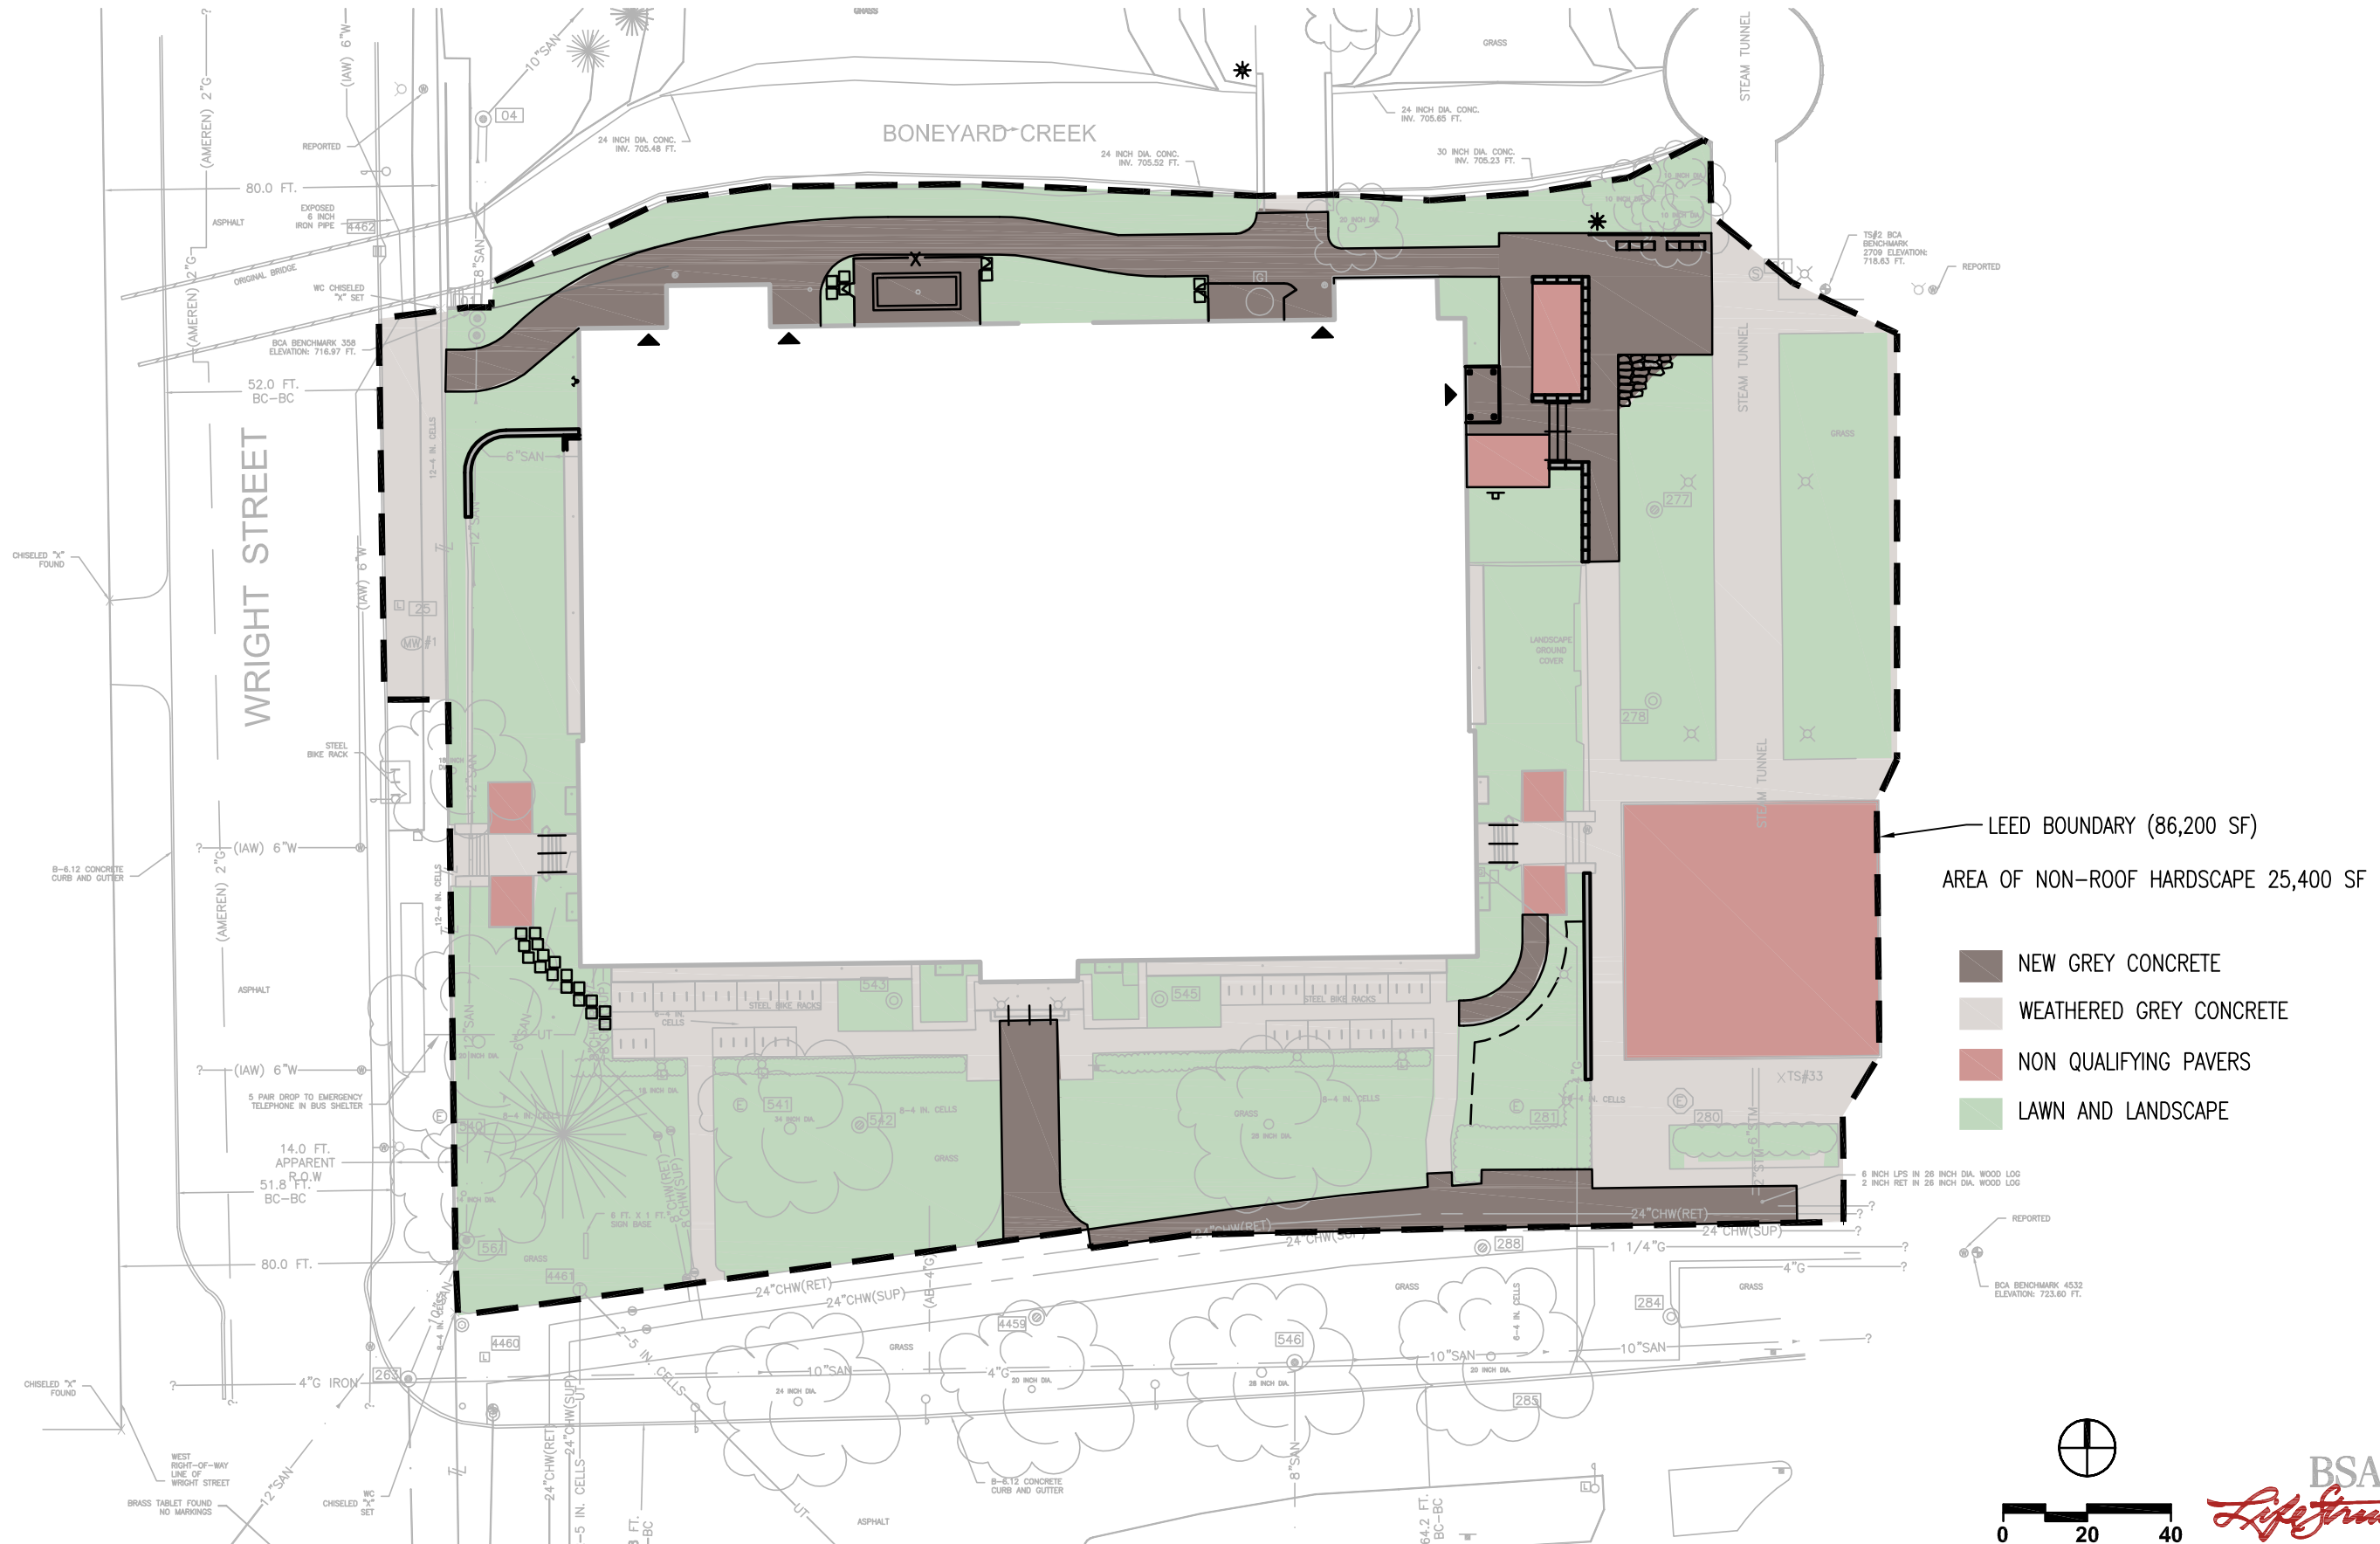

LEED BOUNDARY (86,200 SF)
AREA OF NON-ROOF HARDSCAPE 25,400 SF

- NEW GREY CONCRETE
- WEATHERED GREY CONCRETE
- NON QUALIFYING PAVERS
- LAWN AND LANDSCAPE

